

WOODBURY COUNTY BOARD OF SUPERVISORS AGENDA ITEM(S) REQUEST FORM

Date: 10/5/2023 Weekly Agenda Date: 10/10/2023

ELECTED OFFICIAL / DEPARTMENT HEAD / CITIZEN: <u>County Auditor</u>		
WORDING FOR AGENDA ITEM:		
<u>Tentative Approval of Engineers Report for Creation of Salix Drainage District</u>		
ACTION REQUIRED:		
Approve Ordinance <input type="checkbox"/>	Approve Resolution <input type="checkbox"/>	Approve Motion <input checked="" type="checkbox"/>
Public Hearing <input type="checkbox"/>	Other: Informational <input type="checkbox"/>	Attachments <input checked="" type="checkbox"/>

EXECUTIVE SUMMARY:

As required by Iowa Code 468 an engineers report was drafted for potential creation of the Salix Drainage District.

BACKGROUND:

On April 18, 2023, a contract was signed between the Woodbury County Supervisors and Veenstra and Kimm, Inc. to develop a report for potential creation of a Drainage District. Attached is the report recommending the creation of the district.

FINANCIAL IMPACT:

It is anticipated that there won't be any direct financial impact to the Woodbury County Supervisors. There will be financial impacts to the Secondary Road Department if the report is approved and improvements are constructed.

IF THERE IS A CONTRACT INVOLVED IN THE AGENDA ITEM, HAS THE CONTRACT BEEN SUBMITTED AT LEAST ONE WEEK PRIOR AND ANSWERED WITH A REVIEW BY THE COUNTY ATTORNEY'S OFFICE?

Yes No

RECOMMENDATION:


It is recommended that the Board of Supervisors tentatively approve the report and schedule a public hearing on the report not less than 40 days from October 10, 2023, and also to notify the Auditor to send public notices to all landowners listed in the report.

ACTION REQUIRED / PROPOSED MOTION:

Motion to tentatively approve the engineers report and direct the auditor to send notices to landowners.



203 Sergeant Square Drive, Suite B
Sergeant Bluff, Iowa 51054
712-943-5055 phone 712-943-5088 fax
www.v-k.net
Contact: Patrick Mouw, pmouw@v-k.net

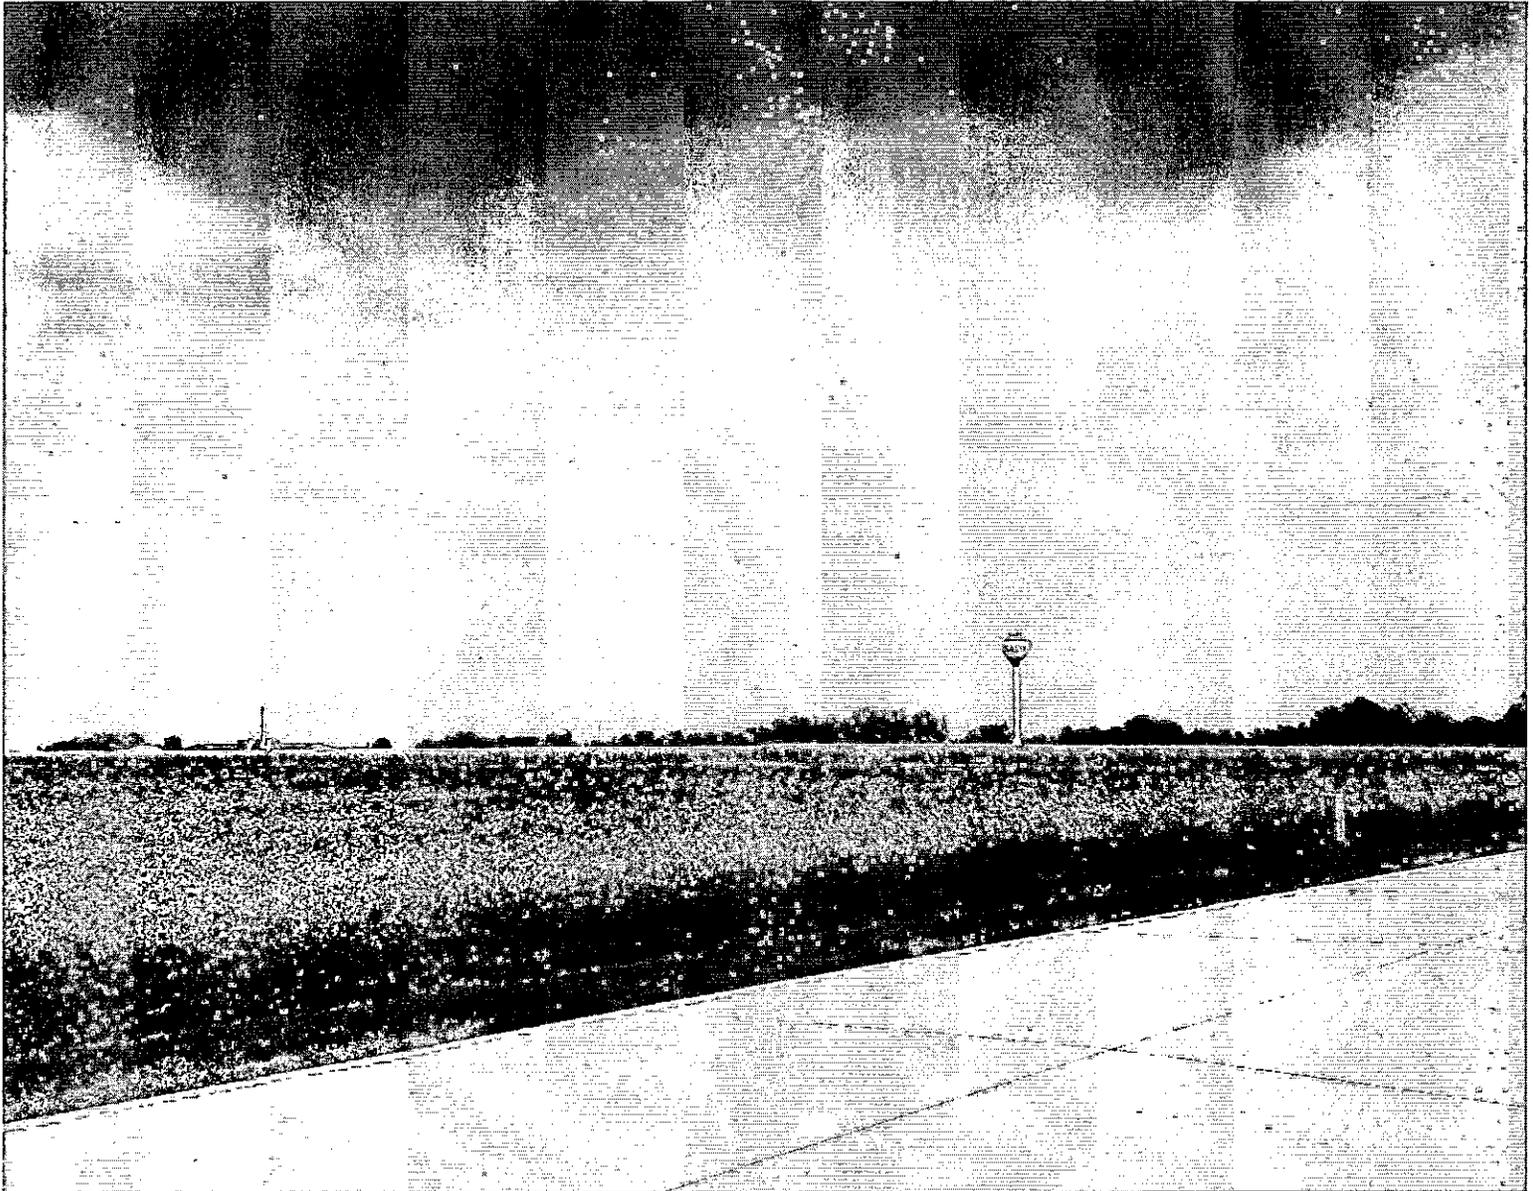

SALIX DRAINAGE DISTRICT

REPORT FOR
CREATION OF DRAINAGE DISTRICT

SEPTEMBER 29, 2023
SALIX, IOWA



VEENSTRA & KIMM INC.
203 Sergeant Square Drive, Suite B // P.O. Box 220
Sergeant Bluff, Iowa 51054
712.943.5055 // 877.241.8009
www.v-k.net

October 3, 2023

Woodbury County Board of Supervisors
Attn: Patrick Gill, Auditor
620 Douglas St. #106
Sioux City, Iowa 51101

**CITY OF SALIX
REPORT FOR CREATION OF DRAINAGE DISTRICT**

Dear Mr. Gill,

A petition dated November 14, 2022, was filed with the Board of Supervisors. A copy of the petition is included in the report. The petition requests the creation of a new drainage district to afford the City of Salix and surrounding landowners with an alternative outlet. The current outlet has been a pump into the Farmers Drainage District though an agreement that will be terminated in December 2023, therefore the petition requests a new outlet. The formation of a new drainage district requires the utilization of Iowa Code Section 468. As part of Iowa Code Section 468, an engineering report is required. An agreement for professional services required for the creation of the drainage district was signed on the April 18, 2023, by and between Woodbury County Board of Supervisors and Veenstra & Kimm, Inc.

Enclosed is the report as requested. It is intended that the report meets the requirements of Iowa Code 468.12. The report includes the starting point, route, and terminus of three laterals and the main ditch. It also includes the plat, profile, and width of each drain and levee. Also included are easement plats showing the location and acreage of land required from each 40-acre tract of land. The report includes the boundary of the proposed drainage district including other lands that will be benefited or otherwise affected by the proposed improvements. Opinion of probable costs for the proposed improvements required for the creation of the drainage district are included in the report.

It is recommended that the Woodbury County Board of Supervisors, acting as Trustees for the Salix Drainage District, tentatively approve the report and schedule a public hearing for concerns regarding the report as required in Iowa Code 468.14.

Please do not hesitate to call me if you have any questions regarding the report. Thank you.

VEENSTRA & KIMM, INC.

Patrick Mouw

Patrick Mouw, P.E.
Project Manager / Sergeant Bluff Branch

**REPORT DOCUMENTS
FOR
CREATION OF
SALIX DRAINAGE DISTRICT
WOODBURY COUNTY, IOWA**

I hereby certify that this engineering document was prepared by me or under my direct personal supervision and that I am a duly licensed Professional Engineer under the laws of the State of Iowa.



Signed:

Date:

Patrick Mouw

10/3/2023

Patrick E. Mouw, P.E.

Iowa License No. 20839

My license renewal date is December 31, 2023

Detailed parts covered by this seal:

ALL

Prepared by
VEENSTRA & KIMM, INC.
Sergeant Bluff, Iowa

- 1** REPORT SUMMARY
- 2** OPINION OF COST
- 3** PARCEL INFORMATION
- 4** PETITION
- 5** MAP OF PROPOSED DRAINAGE DISTRICT
- 6** PROPOSED DRAINAGE DISTRICT EASEMENTS
- 7** PRELIMINARY PLANS FOR DRAINAGE DISTRICT
(BOUND SEPARATELY)

TABLE OF CONTENTS

DRAINAGE DISTRICT CREATION

REPORT SUMMARY

Soon after signing the Agreement for Professional Services for the creation of the Salix Drainage District between the Woodbury County Board of Supervisors, acting as Trustees for the Salix Drainage District, and Veenstra & Kimm, Inc., a meeting was held with two of the petitioners. They requested the district have the approximate boundary of the Union Pacific Railroad on the east, 275th Street (Poplar Street) on the north, 280th Street on the south, and the west line of the NW and the SW of the SE quarter of section 33-87-47 on the west. These boundaries were the same as was shown on the map submitted with the Petition dated November 14, 2022.

Shortly after the meeting, Veenstra & Kimm, Inc. began surveying the lands. The topography is very flat, generally the slope of the ground within the proposed district slopes from the north towards the south. Also excluding the appearance of an old oxbow in the southeast corner of the district, the district slopes from the east to the west. These factors and others lead to the establishment of the Main Ditch predominately along 280th Street. However, after the surveys were initially completed, Rick Patterson approached the petitioners and the engineer requesting that some of his land be included in the district.

Rick Patterson initially requested a lateral along Benton Avenue commencing at 280th Street continuing north to the Interstate 29 right-of-way. However, after the initial design was completed, it was determined that buildings, trees and grain bins would have to be removed to develop the ditch. It was therefore determined that Lateral 1 would predominately parallel Interstate 29 rather than along Benton Avenue.

Regarding capacity of the ditch, a 5-year storm event was utilized. This required a 20' wide bottom width with 3 horizontal to 1 vertical side slopes from the outlet to near station 51+00. Continuing upstream the bottom width decreased to 12'. This was possible due to the depth of the ditch. At the outlet the average depth of the ditch is approximately 6', this increases to approximately 9' upstream from station 51+00. At the confluence with Lateral 1 the ditch bottom again decreases, to 4'. This width is maintained through the remaining main ditch.

The main ditch slope of the profile is designed at a rate of 0.0474% or 2.5' per mile from the outlet to station 42+92.91. From station 42+92.91 to station 55+36.65 the slope of the profile is 0.294% or 15.5' per mile. Near this location there is a significant change in elevation of the ground, thus the significant change in slope. From station 55+30.65 to the beginning of the main ditch the slope of the profile is 0.0228% or 1.2' per mile. Other slopes in this portion were reviewed. However, this slope proved to be the lowest cost when reviewed based on hydraulics, right-of-way, and construction of the ditch. It also afforded positive drainage for Lateral 1 and Lateral 2.

Lateral 1 was designed with a bottom of 4' and 3 horizontal to 1 vertical side slopes. Within portions of the laterals the bottom width could have been reduced for hydraulic capacity, however construction of a ditch with narrower bottom widths has previously proved to be problematic with conventional construction equipment and thus was not recommended. The slope of the ditch profile is 0.0242% or 1.28' per mile. The profile was determined from the flowline of main ditch at the confluence of Lateral 1 and the 30" RCP culvert under Interstate 29.

Lateral 2 was designed with a bottom width of 4' and 3 horizontal to 1 vertical side slopes. Within portions of the laterals the bottom width could have been reduced for hydraulic capacity, however construction of a ditch with narrower bottom widths has previously proved to be problematic with conventional construction equipment and thus was not recommended. The slope of the ditch profile is 0.0869% or 4.59' per mile. The profile was determined from the flowline of the main ditch at the confluence of Lateral 2 and the flow line of the 15" RCP culvert near the intersection of Lakeport Street and Maple Street.

Lateral 3 is the existing storm sewer system of the City of Salix, Iowa. In conversations with the petitioners, it is recommended that these be included into the plans for the creation of the drainage district.

Thus, the proposed drainage district right-of-way is recommended as follows:

Main Ditch

Commencing at the west line of Lot E of the Auditors Plat of part of sections 4 and 5 Township 86 North, Range 46 West as filed in envelope 338B in the Woodbury County Courthouse. Thence east along the south right-of-way line of 280th Street to a parcel filed Instrument 2023-03627 as filed in the Woodbury County Courthouse. Thence following along the south and east side of said deed to the south right-of-way of 280th Street. Thence continuing east along said right-of-way line 155 feet. Thence to the north right-of-way commencing at the west line of the SE ¼ of Section 33, thence east to the west right-of-way of Interstate 29. Thence continuing from the east right-of-way line of Interstate 29 and 80 feet wide right-of-way located north of the south line of Section 34 to Lakeport Street. Thence continuing east along the north right-of-way line of 280th Street to Tama Street. Thence north in the west right-of-way Tama Street to the south right-of-way line of Walnut Street.

Lateral 1

Commencing at 280th Street thence continuing north along the west right-of-way line of Interstate 29 to the south of right-of-way line of 275th Street. Thence crossing 275th Street and continuing along the west right-of-way line to the south line of a parcel as filed in deed book 350-368 as filed in the Woodbury County Courthouse. Thence west along the south line of the parcel to the west right-of-way of Benton Avenue. Thence north along the west right-of-way line of Benton Avenue to the westerly right-of-way of Interstate 29.

Lateral 2

Commencing at the east side of the right-of-way of Lakeport Street and the north side of 280th Street thence north to a location 30 feet south of the south right-of-way line of Maple Street.

Lateral 3

Commencing at the south right-of-way and extending west to the west right-of-way line of Oak Street and extending east to the east right-of-way line of Travis Street. In addition, commencing at the alley between Oak Street and Elm Street on Maple Street thence north to the north right-of-way line of Willow Street. In addition, commencing at Maple Street thence south 32 feet along Lakeport Street, and at Maple Street thence north 10 feet along Elm Street, and at Maple Street thence north 15 feet along Oak Street.

In addition, commencing at the South Right of Way line of Walnut Street at Tama Street thence continuing in a northwesterly direction along Tama Street to Maple Street. Thence West along Maple Street to the centerline of the Right of Way line of Pine Street.

The above descriptions are general in nature. A more detailed description can be found in the easements portion of the Report. The existing right-of-way for the roadway easements areas will be included in the total acres for the drainage district easement. This is more completely described in the easements portion of the Report and in the tables shown on the following page.

Machinery and Equipment Access

Iowa Code section 468.12(d) requires a plan for equipment and machinery access. The proposed Main Ditch and Laterals predominantly parallel existing roadways. Also, all existing accesses from the roadways are maintained for entrance to fields or structures. Thus, for the construction of the Main Ditch and Laterals it is planned that the contractor will utilize the existing roadways for moving equipment to the main and laterals. Once at the construction site the contractor will work predominantly from the field side of the roadway when creating the ditch.

Main Ditch Easement Table

PARCEL NO.	OWNER	EXISTING ROW ACRES	ADDITIONAL DRAINAGE DITCH ACRES	TOTAL DRAINAGE DITCH ACRES
1	IOWA STATE CONSERVATION COMMISSION	0.10	0.06	0.16
2	WAGNER, PAULA	1.66	0.96	2.62
3	MIDAMERICAN ENERGY CO.	1.43	0.82	2.25
4	WAGNER, PAUL & CARMEN	1.36	0.78	2.14
5	WAGNER FARM ENTERPRISES LLC	1.26	0.72	1.98
6	JORGENSEN, LANE & LUCINDA	1.19	3.20	4.39
7	JORGENSEN, LANE & LUCINDA	0.99	2.98	3.97
8	JORGENSEN, LEONARD & PATRICIA TRUST ETAL	0.12	0.25	0.37
9	SIMPSON, BRAD & RHONDA ETAL	2.05	4.19	6.24
10	GALLAND, RICHARD TRUST	2.16	4.17	6.33
11	JOCHUM, LEO & BEVERLY	0.06	3.71	3.77
12	JOCHUM, GREGORY & KRISTA	1.90	2.33	4.23

Lateral 1 Easement Table

PARCEL NO.	OWNER	EXISTING ROW ACRES	ADDITIONAL DRAINAGE DITCH ACRES	TOTAL DRAINAGE DITCH ACRES
1.1	GALLAND, RICHARD TRUST	0.76	5.06	5.82
1.2	PATTERSON, RICHARD	0.58	5.19	5.77
1.3	PATTERSON, RICHARD	0.29	3.74	4.03
1.4	PATTERSON, RICHARD	0.32	0.32	0.64

Lateral 2 Easement Table

PARCEL NO.	OWNER	EXISTING ROW ACRES	ADDITIONAL DRAINAGE DITCH ACRES	TOTAL DRAINAGE DITCH ACRES
2.1	JOCHUM, GREGORY & KRISTA	1.22	1.01	2.23

Lateral 3 Easement Table

PARCEL NO.	OWNER	EXISTING ROW ACRES	ADDITIONAL DRAINAGE DITCH ACRES	TOTAL DRAINAGE DITCH ACRES
3.1	CITY OF SALIX	2.02	0.00	2.02
3.2	CITY OF SALIX	2.14	0.00	2.14

Opinion of Cost

Within the report are opinions of cost for the Main Ditch, Lateral 1, Lateral 2, Secondary Roads, and the City of Salix. Due to the complexity of working within the Interstate 29 right-of-way an estimate was not developed for the proposed box culvert. It is anticipated that the Iowa Department of Transportation would pay for the cost of the structure if the drainage district is to be formed.

Drainage District Establishment Process Summary

Iowa Code Section (IC) 468 "Levee and Drainage Districts and Improvements" lists the process for establishment of a new drainage district. This report is intended to fulfil the requirements of IC 468.12 Report. Below are the associated IC sections that pertain to the creation of the proposed district. Most of steps will need to be completed for creation of the district. For each code section below is a summary. Specific details of Iowa Code are not listed below. Rather the Board of Supervisors shall reach out to the District Creation Attorney Brian L. Yung for specific Details.

468.14 Notice of hearing.

When the engineer has submitted a Report to the Board of Supervisors, the auditor shall send notice to the landowners within the proposed district.

468.21 Hearing of petition — dismissal.

Board may dismiss the petition if it is found not to materially benefit the lands or the cost to be excessive.

468.22 Establishment — further investigation.

The board may establish, refuse to establish, or direct the engineer to make further examination of the proposed district as recommended by the engineer.

468.23 Settling basins — purchase or lease of lands.

The board may purchase the lands required for right-of-way in lieu of condemning lands.

468.24 Appraisers.

If the board does find that the improvements will benefit lands, the auditor shall appoint three (3) appraisers to assess all damages to adjoining landowners for creation of the district.

468.25 Assessment — report — adjournment — other appraisers.

The appointed appraisers shall assess damages to each claimant and file with the county auditor a report showing the amount of damage sustained by each claimant.

468.26 Award by board.

At a public hearing the Board of Supervisors shall determine the amounts sustained by each claimant.

468.27 Dismissal or establishment — permanent easement.

The Board of Supervisors after the public hearing can approve the petition or dismiss the petition. If they approve the petition, the district is established and the drainage district is deemed to have acquired permanent easement.

468.28 Dismissal on remonstrance.

Prior to establishing the drainage district if fifty (50) percent of the landowners owning at least seventy (70) percent of the land sign a remonstrance the Board of Supervisors shall dismiss the petition for creation of the drainage district.

468.29 Dissolution.

If after two years construction has not started, a petition may be filed by a majority of landowners owning sixty (60) percent or more of the land in said district and the drainage district can be dismissed.

468.322 Jurisdiction relinquished.

The Board of Supervisors may relinquish the drainage district if twenty-five (25) percent or more of the total area is located within the corporate limits of any city.

OPINION OF COST - MAIN DITCH - SALIX DRAINAGE DISTRICT - SEPTEMBER 13, 2023

No.	Item Code	Item	Unit	Quantity	Unit Price	Extended Price
1	2102-2625000	EMBANKMENT-IN-PLACE	CY	7,000	\$2.50	\$17,500.00
2	2104-2710020	EXCAVATION, CL 10, CHANNEL	CY	126,000	\$1.75	\$220,500.00
3	2422-1722078	CULVERT, ENTRANCE PIPE, 78"	LF	140	\$330.00	\$46,200.00
4	2422-1722084	CULVERT, ENTRANCE PIPE, 84"	LF	508	\$410.00	\$208,280.00
5	2535-8700001	TYPE 4 CLOSED FACE CRIB WALL	LS	1	\$41,000.00	\$41,000.00
6	2599-9999003	LEVELING, CLASS 10, CHANNEL	CY	119,000	\$0.75	\$89,250.00
7	2601-2634105	MULCH	ACRE	25	\$1,600.00	\$40,000.00
8	2601-2636043	SEED+FERTILIZE (RURAL)	ACRE	25	\$2,400.00	\$60,000.00

ENGINEERS CONSTRUCTION ESTIMATE **\$722,730.00**
RIGHT-OF-WAY PURCHASE ESTIMATE ACRE 38.45 \$10,000.00 **\$384,500.00**

ENGINEERS ESTIMATE **\$1,107,230.00**

OPINION OF COST - LATERAL 1 - SALIX DRAINAGE DISTRICT - SEPTEMBER 13, 2023

No.	Item Code	Item	Unit	Quantity	Unit Price	Extended Price
1	2102-2625000	EMBANKMENT-IN-PLACE	CY	100	\$2.50	\$250.00
2	2104-2710020	EXCAVATION, CL 10, CHANNEL	CY	47,000	\$1.75	\$82,250.00
3	2422-1722060	CULVERT, ENTRANCE PIPE, 60"	LF	64	\$220.00	\$14,080.00
4	2541-1005001	SEALER MATERIAL (HMA SURF)	LS	1	\$10,000.00	\$10,000.00
5	2599-9999003	LEVELING, CLASS 10, CHANNEL	CY	46,900	\$0.75	\$35,175.00
6	2601-2640350	MULCH	ACRE	9	\$1,600.00	\$14,400.00
7	2601-2636043	SEED+FERTILIZE (RURAL)	ACRE	9	\$2,400.00	\$21,600.00

ENGINEERS CONSTRUCTION ESTIMATE **\$177,755.00**
RIGHT-OF-WAY PURCHASE ESTIMATE ACRE 16.26 \$10,000.00 **\$162,600.00**

ENGINEERS ESTIMATE **\$340,355.00**

OPINION OF COST - LATERAL 2 - SALIX DRAINAGE DISTRICT - SEPTEMBER 13, 2023

No.	Item Code	Item	Unit	Quantity	Unit Price	Extended Price
1	2102-2625000	EMBANKMENT-IN-PLACE	CY	1,000.0	\$2.50	\$2,500.00
2	2104-2710020	EXCAVATION, CL 10, CHANNEL	CY	2,400.0	\$1.75	\$4,200.00
3	2422-1722060	CULVERT, ENTRANCE PIPE, 60"	LF	64.0	\$220.00	\$14,080.00
4	2549-0001037	PIPE LINING, RESIN, CURED-IN-PLACE, GT 36"	LS	1.0	\$1,500.00	\$1,500.00
5	2599-9999003	LEVELING, CLASS 10, CHANNEL	CY	1,400.0	\$0.75	\$1,050.00
6	2602-0000110	MULCH	ACRE	1.4	\$1,600.00	\$2,240.00
7	2601-2636043	SEED+FERTILIZE (RURAL)	ACRE	1.4	\$2,400.00	\$3,360.00

ENGINEERS CONSTRUCTION ESTIMATE **\$28,930.00**
RIGHT-OF-WAY PURCHASE ESTIMATE ACRE 2.23 \$10,000.00 **\$22,300.00**

ENGINEERS ESTIMATE **\$51,230.00**

OPINION OF COST - SECONDARY ROADS - SALIX DRAINAGE DISTRICT - SEPTEMBER 13, 2023

No.	Item Code	Item	Unit	Quantity	Unit Price	Extended Price
1	2416-1170060	CULV, 3000D CONC ENT PIPE, 60"	LF	130	\$525.00	\$68,250.00
2	2416-1170084	CULV, 3000D CONC ENT PIPE, 84"	LF	196	\$800.00	\$156,800.00
3	2422-1722060	CULVERT, ENTRANCE PIPE, 48"	LF	40	\$120.00	\$4,800.00
4	2422-1722078	CULVERT, ENTRANCE PIPE, 78"	LF	356	\$310.00	\$110,360.00
5	2533-4980005	MOBILIZATION	LS	1	\$25,000.00	\$25,000.00
6	2599-9999003	8' x 5' RCP BOX CULVERT	LF	67	\$1,300.00	\$87,100.00

ENGINEERS CONSTRUCTION ESTIMATE

\$452,310.00

OPINION OF COST - CITY OF SALIX - SALIX DRAINAGE DISTRICT - SEPTEMBER 13, 2023

No.	Item Code	Item	Unit	Quantity	Unit Price	Extended Price
1	2533-4980005	MOBILIZATION	LS	1	\$5,000.00	\$5,000.00
2	2599-9999003	8' x 5' RCP BOX CULVERT	LF	67	\$1,300.00	\$87,100.00

ENGINEERS CONSTRUCTION ESTIMATE

\$92,100.00

SALIX DRAINAGE DISTRICT CREATION - PARCEL INFORMATION

PIN	Address Number	Street Name	City	Deedholder Name
874727300001	2696	BENTON AVE	SALIX	BROUILLETTE ROBERT E & JANE A
874727300002				PATTERSON RICHARD J G
874727300003				REYNOLDS LAURENCE V TRUST
874727300005				PATTERSON RICHARD J G
874727300006				REYNOLDS LAURENCE V TRUST
874728200004				PATTERSON RICHARD J G
874728200005				PATTERSON RICHARD J G
874728200007				PATTERSON RICHARD J G
874728200010				LEE DANIEL GORDON
874728200011				LERER NORA REYNOLDS
874728400001				PATTERSON RICHARD J G
874728400004				PATTERSON RICHARD J G
874728400005				PATTERSON RICHARD J G
874728400006	1452	260TH ST	SALIX	PATTERSON RICHARD J G
874733226003	2715	BENTON AVE	SALIX	WAGNER PAUL L & CARMEN M JT REVOCABLE TRUST
874733276001				WAGNER PAUL L & CARMEN M JT REVOCABLE TRUST
874733400002				SIMPSON BRAD & RHONDA ETAL
874733400003				SIMPSON BRAD & RHONDA ETAL
874733400004	2769	BENTON AVE	SALIX	JUAREZ FRANK & NICOLLE D
874733400005				SIMPSON BRAD & RHONDA ETAL
874733400006				SIMPSON BRAD & RHONDA ETAL
874734100001				PATTERSON RICHARD J G
874734100002				PATTERSON RICHARD J G
874734300001	2752	BENTON AVE	SALIX	GALLAND RICHARD M REVOCABLE LIVING TRUST
874734300002				GALLAND RICHARD M REVOCABLE LIVING TRUST
874734300002				GALLAND RICHARD M REVOCABLE LIVING TRUST
874734300003				GALLAND RICHARD M REVOCABLE LIVING TRUST
874734300004				GALLAND RICHARD M REVOCABLE LIVING TRUST
874734300005				GALLAND RICHARD M REVOCABLE LIVING TRUST
874734300006				
874734300007				GALLAND RICHARD M REVOCABLE LIVING TRUST
874734300008				GALLAND RICHARD M REVOCABLE LIVING TRUST
874734300009				GALLAND RICHARD M REVOCABLE LIVING TRUST
874734300010				GALLAND RICHARD M REVOCABLE LIVING TRUST
874734401001	1556	275TH ST	SALIX	
874734401002	1562	275TH ST	SALIX	VAN BEEK ROGER & CAROL
874734401003	1570	275TH ST	SALIX	SPENCER WARREN A & DIANE F
874734401004	1576	275TH ST	SALIX	WIEBERS ALLAN R & KAREN L
874734401005	1584	275TH ST	SALIX	FRIGGE JOSEPH
874734401006				JOCHUM GREGORY & KRISTA
874734426001	506	TIPTON ST	SALIX	ST JOSEPH ROMAN CATHOLIC
874734426002				ST JOSEPH CEMETARY
874734426003	902	POPLAR ST	SALIX	SKIDMORE DEANNA M & TIM W
874734426004	308	OAK ST	SALIX	CLAUS BARRY & LAURA
874734426006		LAKEPORT ST	SALIX	JOCHUM GREGORY J & KRISTA D

PIN	Address Number	Street Name	City	Deedholder Name
874734426008	807	MAPLE ST	SALIX	PETERSEN STEVEN A & LISA ANN
874734426009	502	LAKEPORT ST	SALIX	BOVINETT DONALD & VICTORIA R
874734426013	508	LAKEPORT ST	SALIX	HUBERT FRANCIS G & FAY ANN J
874734426014				JOCHUM GREGORY J & KRISTA D
874734426015	506	LAKEPORT ST	SALIX	CLAYTON STEVEN
874734426017	809	MAPLE ST	SALIX	HEILMAN STACY L
874734426020	402	OAK ST	SALIX	LHD3,INC
874734426021	404	OAK ST	SALIX	LHD3,INC
874734426022	406	OAK ST	SALIX	KNIGHT CONCRETE CONSTRUCTION INC
874734426023	408	OAK ST	SALIX	HANSEN JUSTIN E
874734426026		OAK ST	SALIX	SALIX CITY OF
874734426027	410	OAK ST	SALIX	CHOQUETTE MITCHELL L
874734426028				LUDWIG PERRY E & BABBY J
874734427001		OAK ST	SALIX	LAMOUREUX LARRY E
874734427002	303	OAK ST	SALIX	JOHNSON DEBORAH L
874734427003	307	OAK ST	SALIX	JOHNSON DEBORAH L
874734427004	804	WILLOW ST	SALIX	HUOT ROGER D JR & JUDITH
874734427005	302	ELM ST	SALIX	ALLEN LYNN D
874734427006	306	ELM ST	SALIX	STOULP EDWARD E & MARY M LE
874734427009	312	ELM ST	SALIX	JACBOSEN CHRISTINE M & AARON A
874734428001	704	POPLAR ST	SALIX	LAMOUREUX EDWARD E & DOROTHY E
874734428002	702	POPLAR ST	SALIX	GIRARD JACK ALLEN & JODIE MARY ELLEN
874734428003	305	ELM ST	SALIX	CLARK ALEXANDER J
874734428004	307	ELM ST	SALIX	CLAYTON SCOTT M
874734428006	704	WILLOW ST	SALIX	BROUILLETTE ROBERT E & JANE A
874734428008	702	WILLOW ST	SALIX	BROUILLETTE ROBERT E & JANE A
874734428009	310	LAKEPORT ST	SALIX	BROUILLETTE ROBERT E & JANE
874734429001	805	WILLOW ST	SALIX	DICK MARY KATHLEEN & DICK DWAYNE WILLIAM
874734429002	405	OAK ST	SALIX	BROWN MARCIA LINN
874734429003	812	MAPLE ST	SALIX	LADO NORTE LLC
874734429004	801	WILLOW ST	SALIX	PETERSEN JAMES A & SHERI L SCHRAM
874734429005	406	ELM ST	SALIX	PRINCE JERI L
874734429006	412	ELM ST	SALIX	SMITH DEANNA M
874734430001	401	ELM ST	SALIX	SHREVE WILLIAM JOSEPH
874734430002	403	ELM ST	SALIX	SHREVE WILLIAM J & CARLA A
874734430003	405	ELM ST	SALIX	
874734430004	407	ELM ST	SALIX	HUOT DAVID R
874734430005	409	ELM ST	SALIX	GARCIA TONY & BRENDA
874734430006	408	LAKEPORT ST	SALIX	WILDER DAVID L
874734430007	702	MAPLE ST	SALIX	HUBERT MARK R
874734452001				JOCHUM LEO R & BEVERLY A
874734476001				JOCHUM LEO R & BEVERLY A
874735301001	608	POPLAR ST	SALIX	NEWMAN JOLENE MARIE
874735301002	305	LAKEPORT ST	SALIX	CAMERER RALPH M
874735301003	307	LAKEPORT ST	SALIX	CAMERER RALPH M

PIN	Address Number	Street Name	City	Deedholder Name
874735301004	506	WILLOW ST	SALIX	BENNETT CHRISTOPHER D
874735301006	304	TRAVIS ST	SALIX	CHOQUETTE VANCE M & DANITA M
874735301007	308	TRAVIS ST	SALIX	BURKHART JASON L & DENISE L
874735301008	502	WILLOW ST	SALIX	BRUNEAU WEYLIN J
874735301009	606	POPLAR ST	SALIX	RECTOR GAY L
874735301010	302	TRAVIS ST	SALIX	WAGNER MARK J
874735302001	301	TRAVIS ST	SALIX	CLAYTON KEVIN R & CATHERINE A
874735302002	508	POPLAR ST	SALIX	CAMERER RALPH M
874735302003	303	TRAVIS ST	SALIX	WOLF LARRY L
874735302004	406	WILLOW ST	SALIX	NELSON KEVIN W & MOLLY J
874735302007	308	TIPTON ST	SALIX	MC DERMOTT RANDY LEROY
874735302008	310	TIPTON ST	SALIX	NEITZEL ROBERT & DANIEL
874735302009	312	TIPTON ST	SALIX	WISEMAN JASON & AMY
874735302010	314	TIPTON ST	SALIX	WANKUM VERLA KAY
874735302011	316	TIPTON ST	SALIX	MULVIHILL MILDRED F
874735302012	404	WILLOW ST	SALIX	CLAYTON KEVIN R & CATHERINE A
874735302013	318	TIPTON ST	SALIX	HINRICKSON CHRISTINA I
874735302014	302	TIPTON ST	SALIX	ACQUIRE PROPERTIES LLC
874735303001	301	TIPTON ST	SALIX	WALKER'S OF SALIX, INC
874735303003	404	POPLAR ST	SALIX	NORTHWEST IOWA TELEPHONE CO
874735303004	309	TIPTON ST	SALIX	CITY OF SALIX
874735303005				CITY OF SALIX
874735303006	311	TIPTON ST	SALIX	SALIX VOLUNTEER FIRE DEPT.INC
874735303007	313	TIPTON ST	SALIX	SALIX VOLUNTEER FIRE DEPT.INC
874735303008	317	TIPTON ST	SALIX	SALIX VOLUNTEER FIRE DEPT.INC
874735303009	310	TALBOT ST	SALIX	SKIDMORE KYLE
874735303010		TALBOT ST	SALIX	PIETSCH MICHAEL J & DANA L
874735303011	314	TALBOT ST	SALIX	PIETSCH MICHAEL J
874735303012	316	TALBOT ST	SALIX	PIETSCH MICHAEL J
874735303013	406	POPLAR ST	SALIX	WALKER'S OF SALIX, INC
874735303014	406	POPLAR ST	SALIX	SKIDMORE INDUSTRIES INC.
874735304001		TAMA ST	SALIX	CITY OF SALIX
874735305001	308	POPLAR ST	SALIX	RE RAND FAMILY LLC
874735305005		TAMA ST	SALIX	PETERSON BRIAN D
874735305006		TAMA ST	SALIX	RE RAND FAMILY LLC
874735306001	505	WILLOW ST	SALIX	TBR INVESTMENTS LLC
874735306002	402	TRAVIS ST	SALIX	GARRETT AUBRA D & WILLIE E III
874735306003	404	TRAVIS ST	SALIX	TBR INVESTMENTS LLC
874735306004	406	TRAVIS ST	SALIX	HINRICKSON DANIE R
874735306005	409	LAKEPORT ST	SALIX	SCOTT KAY FRANCES
874735306006	606	MAPLE ST	SALIX	SCOTT EDWIN A & RACHELLE J
874735306007	410	TRAVIS ST	SALIX	VAN CLEVE GARY C
874735306008	412	TRAVIS ST	SALIX	HENNINGS KEVIN
874735307001	401	TRAVIS ST	SALIX	DEAN MICHAEL LEE
874735307002	405	TRAVIS ST	SALIX	IVERSON PAUL & SUSAN

PIN	Address Number	Street Name	City	Deedholder Name
874735307003	407	TRAVIS ST	SALIX	FEESER ANDREW R
874735307006	402	TIPTON ST	SALIX	HINRICKSON LOUIE C III
874735307007	404	TIPTON ST	SALIX	SHILLING CAITLIN NICHOLE
874735307008	406	TIPTON ST	SALIX	NELSON RONALD R & JANICE L
874735307009	408	TIPTON ST	SALIX	SMITH BRENDA J
874735307010	412	TIPTON ST	SALIX	BLACK LONNIE J
874735307011	506	MAPLE ST	SALIX	FEESER ANDREW R
874735308001	403	TIPTON ST	SALIX	ARNOLD ANTHONY G & MIRANDA L
874735308002	405	TIPTON ST	SALIX	THORPE DOROTHY & RUPERT LE
874735308003	409	TIPTON ST	SALIX	NELSON FRED A & ELLA C
874735308004	411	TIPTON ST	SALIX	JEWETT RAYME
874735308005	402	TALBOT ST	SALIX	
874735308006	404	TALBOT ST	SALIX	TBR INVESTMENTS LLC
874735308007	406	TALBOT ST	SALIX	BLACK LONNIE J
874735308008	410	TALBOT ST	SALIX	SCOTT EDWIN A & RACHELLE J
874735308009	402	MAPLE ST	SALIX	MARSHALL DON R
874735309001	401	TALBOT ST	SALIX	BLACK NICHOLAS
874735309002	403	TALBOT ST	SALIX	ALLEN JODY P
874735309003	405	TALBOT ST	SALIX	WOODFORD CHARLES R & MARCIA E
874735309004	407	TALBOT ST	SALIX	BLACK RUSSELL E & JO ANN M
874735309005	411	TALBOT ST	SALIX	SCHNEIDERS CHRISTOPHER S & TAMMIE R
874735309006	302	MAPLE ST	SALIX	BROUILLETTE ROBERT E & JANE A
874735309007				BLACK NICHOLAS
874735310001	510	TIPTON ST	SALIX	ST JOSEPH ROMAN CATHOLIC
874735311005	502	TALBOT ST	SALIX	FLEMING DYLAN MICHAEL
874735311006	504	TALBOT ST	SALIX	LAMOUREUX ROBERT SCOTT
874735311007	506	TALBOT ST	SALIX	SCHULTE RUSSEL J
874735311008	512	TALBOT ST	SALIX	LUESEBRINK CRIAG L
874735311009	501	TIPTON ST	SALIX	SULLIVAN JONATHAN W & KATIE M
874735311011	503	TIPTON ST	SALIX	THORPE ROXANN M
874735311012	507	TIPTON ST	SALIX	BYERS MELISSA A
874735311014	511	TIPTON ST	SALIX	DUERKSEN JESSE R & BRENDA S
874735312003	505	TALBOT ST	SALIX	BLACK JESSE J
874735312004	507	TALBOT ST	SALIX	BLACK JESSE J
874735312005	509	TALBOT ST	SALIX	DIETSCHY BLAINE
874735312006	511	TALBOT ST	SALIX	HANSEN JEREMY D
874735312007	502	PINE ST	SALIX	WHEELER BRADLEY J & MELODY E
874735312009				ELIASON STEVEN C
874735312010	510	PINE ST	SALIX	BEZANSON CHELSEA C
874735312011	302	WALNUT ST	SALIX	RONFELDT RANDALL R
874735312012				WHEELER BRADLEY J & MELODY E
874735312013	506	PINE ST	SALIX	ZIEMAN CAM C
874735312014	501	TALBOT ST	SALIX	DICKS SHARLA M
874735327002	505	PINE ST	SALIX	BROUILLETTE ROBERT E & JANE A
874735327003	507	PINE ST	SALIX	GRAY NICHOLE L

PIN	Address Number	Street Name	City	Deedholder Name
874735327004	508	TAMA ST	SALIX	GRIES CURTIS D & TRISHA A
874735327005	511	PINE ST	SALIX	ELIASON BEVERLY L
874735327006	204	WALNUT ST	SALIX	NELSON DONNIE L
874735327010				RE RAND FAMILY LLC
874735327011	202	WALNUT ST	SALIX	GRIES TRISHA A & CURTIS D
874735327012	501	PINE ST	SALIX	COMSTOCK BOBBY AREND & ANITA MARGARET
874735327013				CAMERER RALPH M & BRANDY L
874735351001		WALNUT ST	SALIX	KOENIG ANN P TRUST
874735351002		WALNUT ST	SALIX	KOENIG ANN P TRUST
874735351003	407	WALNUT ST	SALIX	NORTON JOSEPH C
874735351004	405	WALNUT ST	SALIX	SCOTT ABBY LEE
874735351005				CITY OF SALIX
874735351006				CITY OF SALIX
874735351007				CITY OF SALIX
874735351008				CITY OF SALIX
874735351009				CITY OF SALIX
874735351010				JOCHUM GREGORY J & KRISTA D
874735351011				KOENIG ANN P TRUST
874735376001				CITY OF SALIX
874735376002				CITY OF SALIX
874735376003				CITY OF SALIX
874735376004				CITY OF SALIX
874735376005				CITY OF SALIX
874735376006				CITY OF SALIX
874735504003				UNION PACIFIC RAILROAD
874735504005				C & N W R R
874735504006				CITY OF SALIX
				STATE OF IOWA
				WOODBURY COUNTY SECONDARY ROADS

CITY OF SALIX
PO BOX 240
Salix, IA 51052



November 14, 2022

Woodbury County Board of Supervisors
Attention: Pat Gill
620 Douglas Street
Sioux City, Iowa 51101

RE: Petition for the Establishment of a Drainage District

Dear Mr. Gill,

The City of Salix has been notified by the Farmers Drainage District that the pumping agreement that has been in place since May 11th, 1984 will terminate in December 2023 and will not be renewed. This leaves the City of Salix and the surrounding area with no natural outlet for their stormwater runoff. Without an outlet for the stormwater, the City and surrounding areas will have flooding issues that could result in damage to homes, streets, utilities, and farmground.

The City of Salix has been working with Veenstra & Kimm, Inc. and has had discussions with County Engineer, Mark Nahra, to determine a potential route for a new drainage ditch. The drainage ditch would start at the intersection of 280th Street and S. Tama Street then going west along 280th Street to the existing drainage channel near Port Neal Road that drains into Snyder Bend (See Attached Map).

After the drainage district has been created the City of Salix would request that the Woodbury County Board of Supervisors transfer control of the drainage district to the City of Salix per Iowa Code Chapter 468.322.


We, the undersigned petitioners, respectfully request that the Woodbury County Board of Supervisors work with the City of Salix and Veenstra & Kimm, Inc. to establish a new Salix Drainage District per Iowa Code Chapter 468.

Per Iowa Code 468.8 this petition includes:

1. See attached map for the lands that may have potential improvements created by the new drainage ditch.
2. Due to no natural outlet for stormwater runoff, the City of Salix and surrounding areas will be subject to flooding.

Kevin Nelson, Mayor Denise Burkhart, Mayor Pro Tem
Council Members: Karen Allen, Emily Clayton, Donnie Nelson, Cindy VanAuken


3. Creating the new drainage ditch will alleviate flooding and provide drainage which will promote public benefit, utility, health, convenience, or welfare.
4. See the attached map for the proposed route.

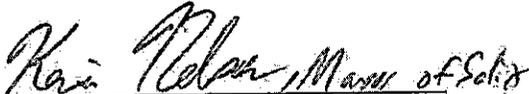
KEVIN NELSON, MAYOR


Denise Burkhardt - Landowner



GREGG JOCHUM, LANDOWNER

Kevin Nelson, Mayor Denise Burkhardt, Mayor Pro-Tem
Council Members: Karen Allen, Emily Clayton, Donnie Nelson, Cindy VanAuken

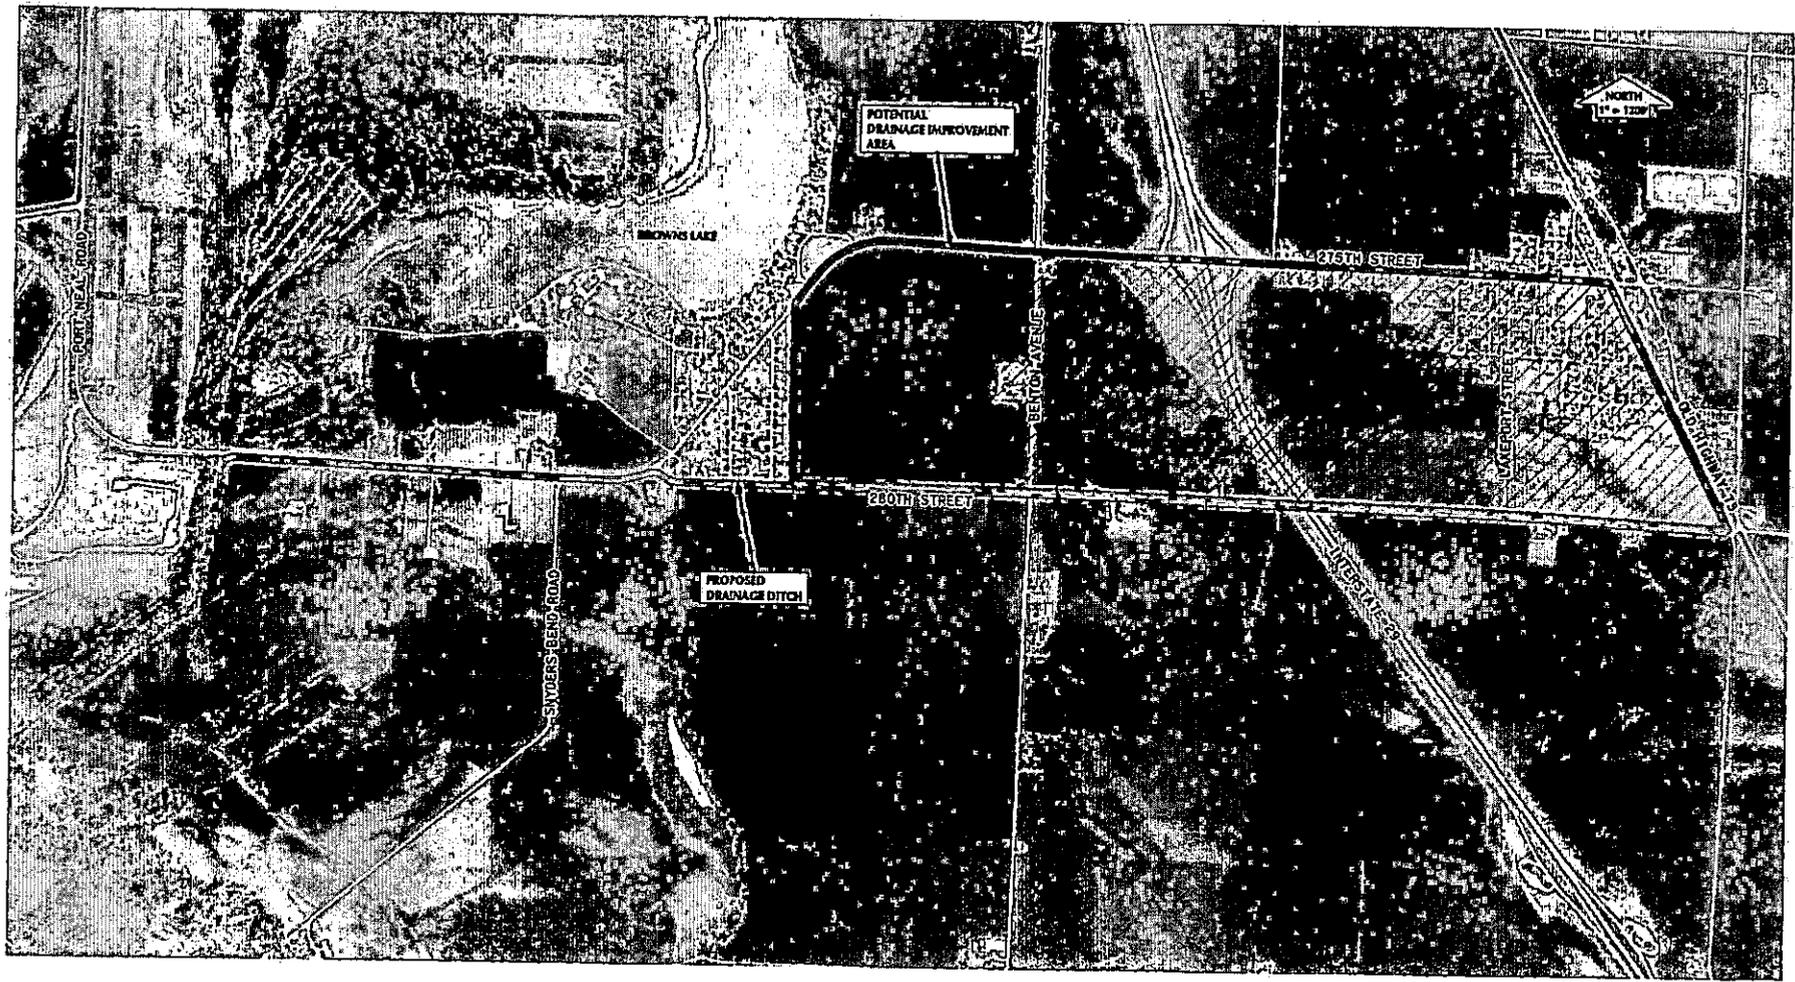

SALIX, IOWA
PROPOSED DRAINAGE IMPROVEMENTS
FIGURE 1

SALIX DRAINAGE DISTRICT CREATION - MAP OF PROPOSED DRAINAGE DISTRICT

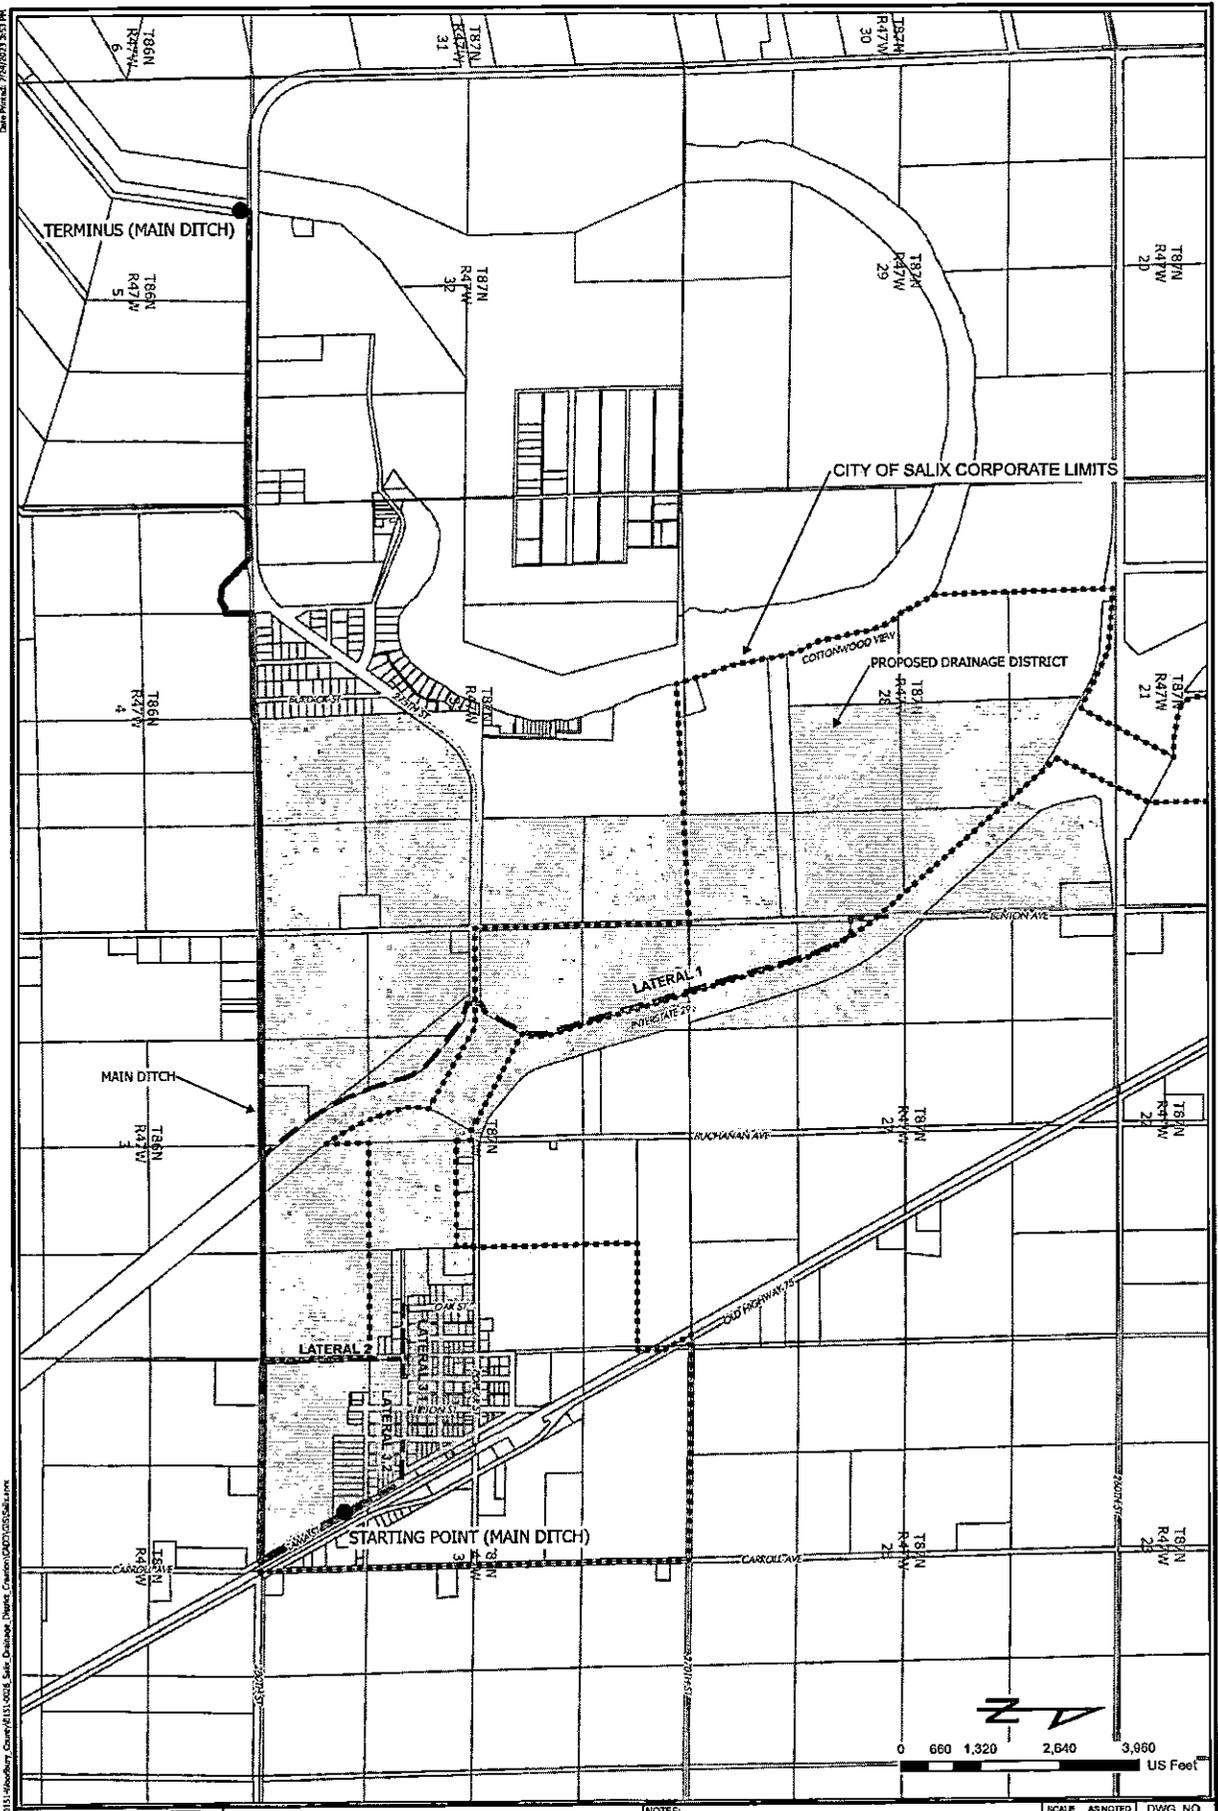


SALIX DRAINAGE DISTRICT
WOODBURY COUNTY, IOWA

203 Sergeant Square Drive, Suite B - Sergeant Bluff, Iowa 51054-0220
 712-943-5055 - 712-943-5088 (FAX) - 817-241-8009 (WATS)

NOTES:	SCALE AS NOTED	DWG. NO.
	DRAWN BY CAP	EX.01
	CHECKED PEM	
	APPROVED PEM	
	DATE 01/22/2023	
	ISSUED FOR	PROJECT # 15128

Date Plotted: 1/24/2023 9:51 AM
 File: I:\map\projects\15128\15128.dwg
 User: jkimm
 Plot Device: HP DesignJet 2400

SALIX DRAINAGE DISTRICT CREATION - PROPOSED DRAINAGE DISTRICT EASEMENTS

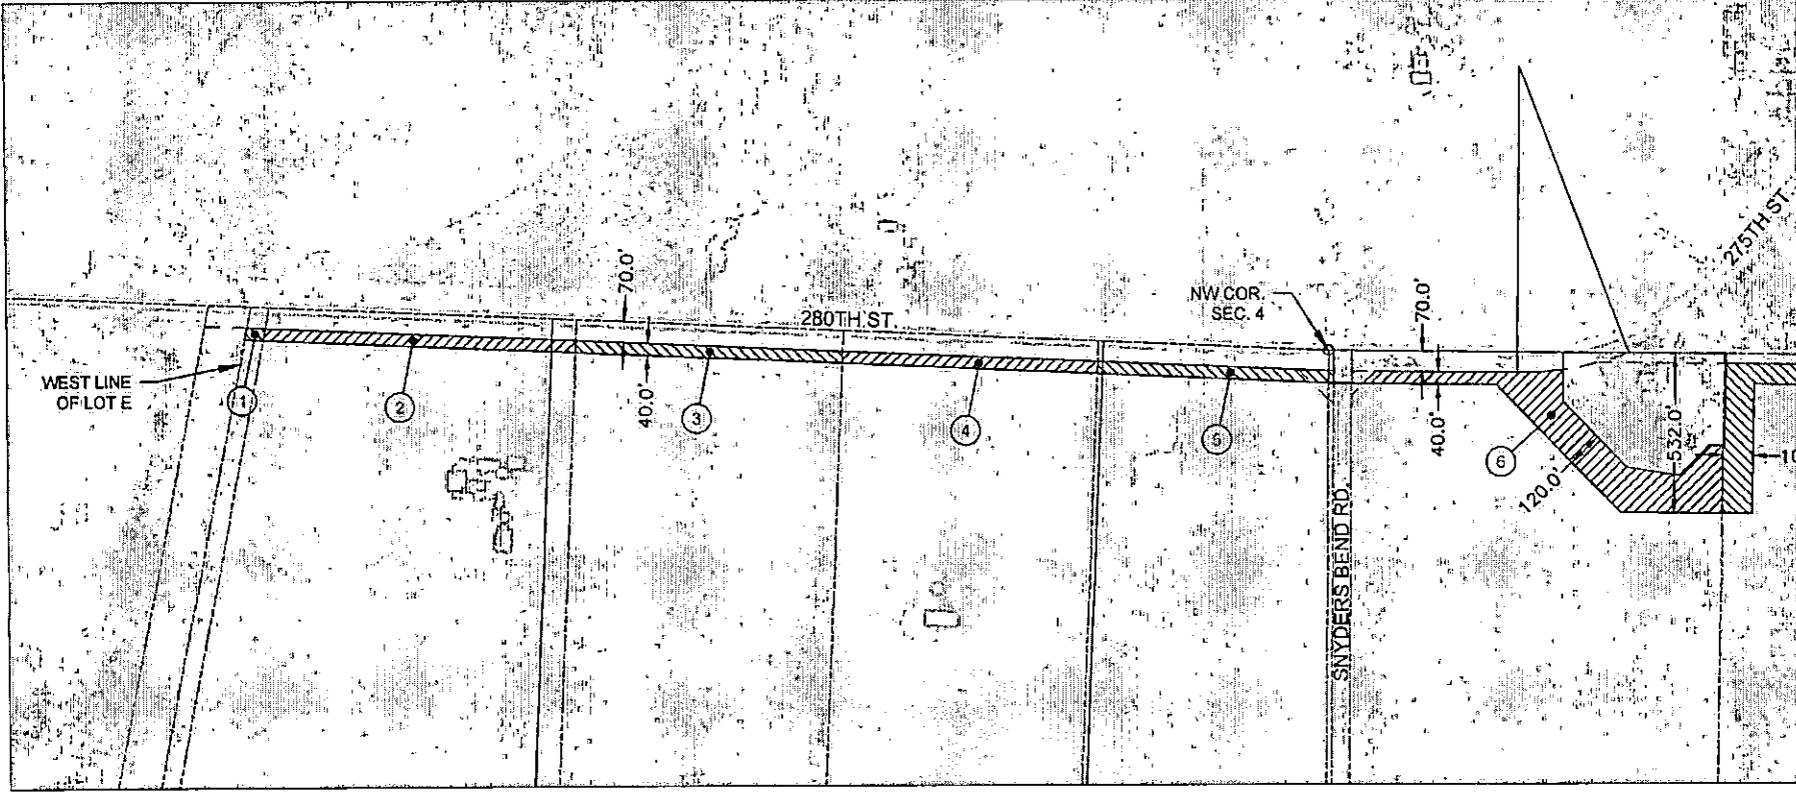


LEGEND

PARCEL NO.	OWNER	EXISTING ROW ACRES	ADDITIONAL DRAINAGE DITCH ACRES	TOTAL DRAINAGE DITCH ACRES
①	IOWA STATE CONSERVATION COMMISSION	0.10	0.06	0.16
②	WAGNER, PAULA	1.66	0.96	2.62
③	MIDAMERICAN ENERGY CO.	1.43	0.82	2.25
④	WAGNER, PAUL & CARMEN	1.36	0.78	2.14
⑤	WAGNER FARM ENTERPRISES LLC	1.26	0.72	1.98
⑥	JORGENSEN, LANE & LUCINDA	1.19	3.20	4.39



MAIN DITCH

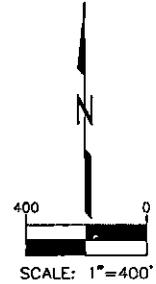

<small>DATE</small>	<small>BY</small>	<small>CHKD</small>	<small>DATE</small>	<small>BY</small>	<small>CHKD</small>	<small>DATE</small>	<small>BY</small>	<small>CHKD</small>	<small>DATE</small>
<small>PROJECT #</small>					1 OF 6				
<small>PROJECT #</small>					16126				


**EASEMENTS
MAIN DITCH
SALIX DRAINAGE DISTRICT
WOODBURY COUNTY, IOWA**

200 Sergeant Square Dr. - Suite B • Sergeant Bluff, Iowa 51054-0020
712-943-5031 • 712-943-3886/100 • 87-241-8000/1020



**VEENSTRA
& KIMM INC.**

PLOTTED: Tuesday, September 21, 2022 10:28:10 PM

\\KIMM\Projects\2022\2209151026_SALIX DRAINAGE DISTRICT CREATIONS\DWG\VEENSTRA\VEENSTRA.DWG

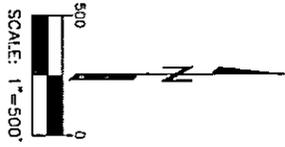

PARCEL NO.	OWNER	LEGEND		TOTAL
		EXISTING ROW	ADDITIONAL	
		ACRES	ACRES	ACRES
7	JORGENSEN, LANE & LUCINDA	0.99	2.98	3.97
8	JORGENSEN, LEONARD & PATRICIA TRUST ETAL	0.12	0.25	0.37
9	SIMPSON, BRAD & RHONDA ETAL	2.05	4.19	6.24
10	GALLAND, RICHARD TRUST	2.16	4.17	6.33

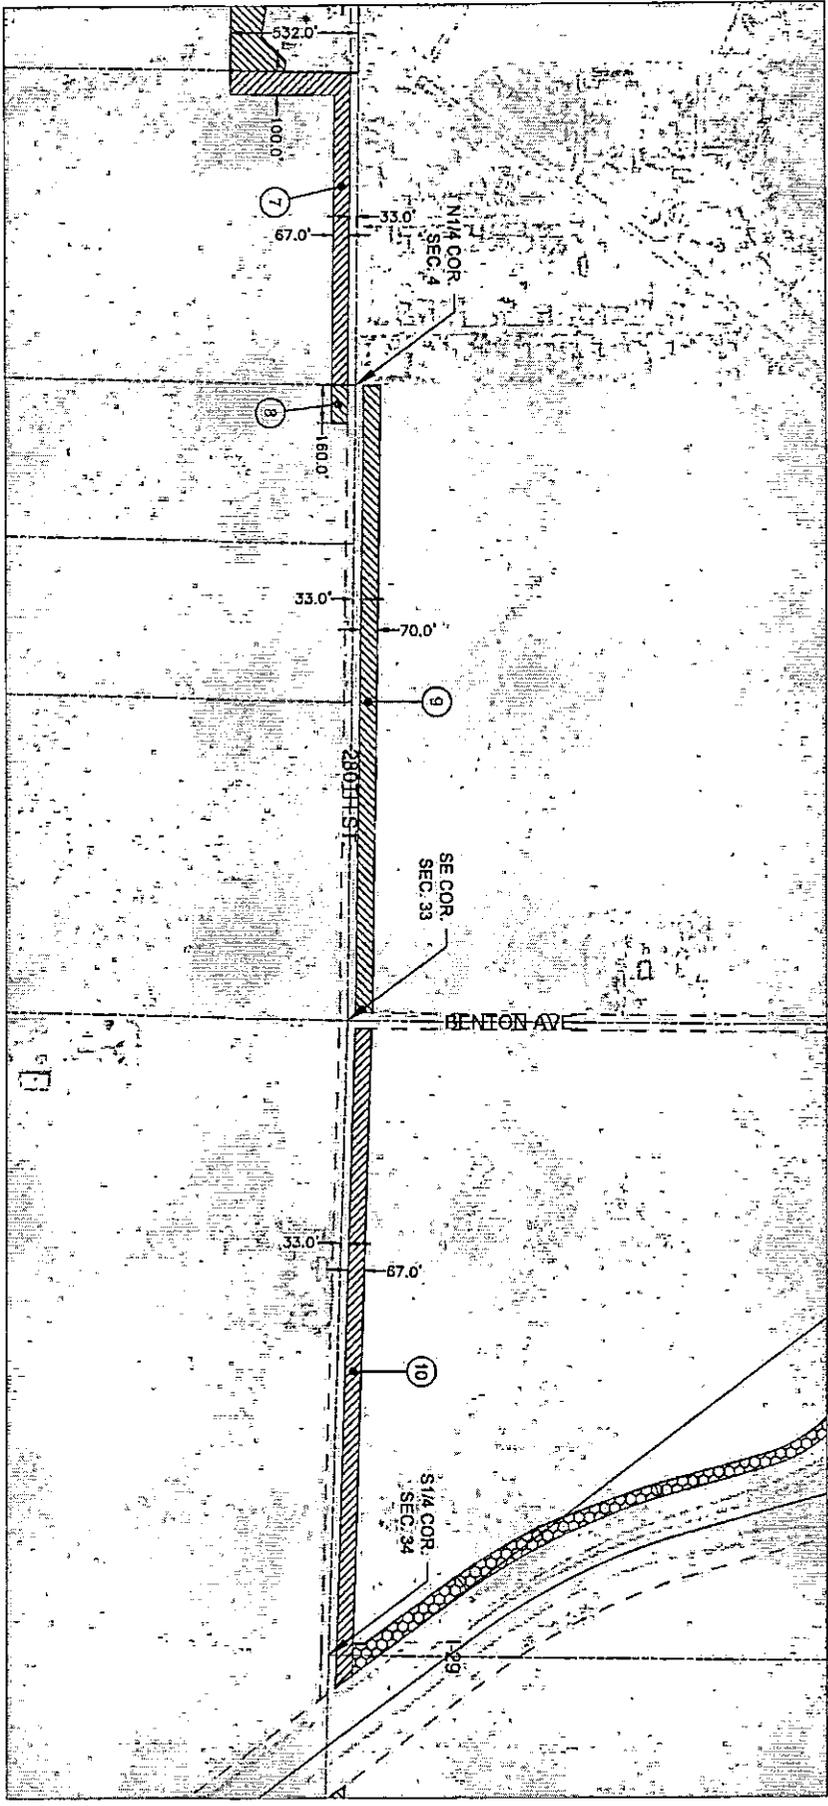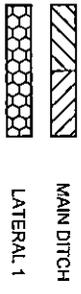


**EASEMENTS
MAIN DITCH
SALIX DRAINAGE DISTRICT
WOODBURY COUNTY, IOWA**

203 Sergeant Square Dr - Suite B • Sergeant Bluff, Iowa 51054-0370
712-943-5015 • 712-943-5086 FAX • 877-241-8009 (NATL)


NOTES


SCALE	1" = 500'	DWG. NO.
DRAWN	CWB	2 OF 6
CHECKED	PEM	
APPROVED	CWB	
DATE	8/11/2023	
DESIGNER		
PROJECT #		15126

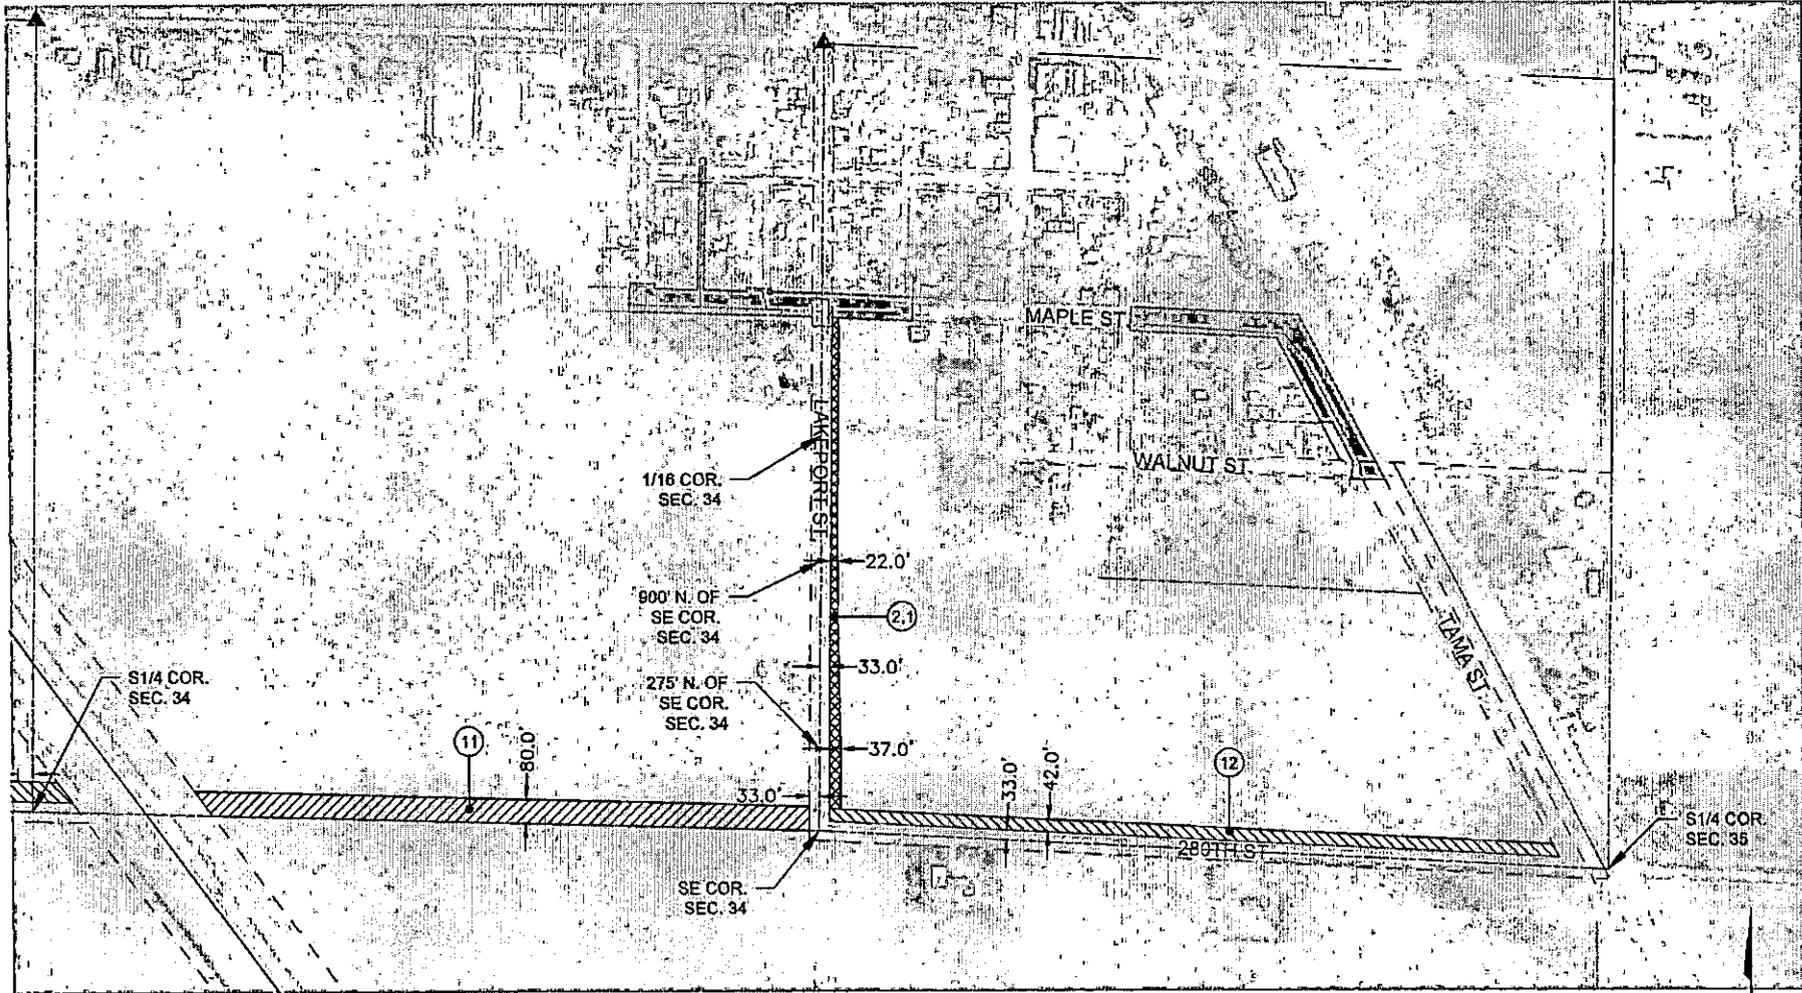


LEGEND

PARCEL NO.	OWNER	EXISTING ROW ACRES	ADDITIONAL DRAINAGE DITCH ACRES	TOTAL DRAINAGE DITCH ACRES
11	JOCHUM, LEO & BEVERLY	0.06	3.71	3.77
12	JOCHUM, GREGORY & KRISTA	1.90	2.33	4.23
2.1	JOCHUM, GREGORY & KRISTA	1.22	1.01	2.23

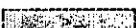-  MAIN DITCH
-  LATERAL 2
-  LATERAL 3

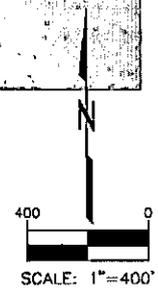

SCALE 1" = 400' DRAWN CHECKED APPROVED DATE SHEET NO.	DWG. NO. 3 OF 6 PROJECT # 16126	EASEMENTS MAIN DITCH & LATERAL NO. 2 SALUX DRAINAGE DISTRICT WOODBURY COUNTY, IOWA <small>203 Sergeant Square Dr. - Suite 8 • Sergeant Bluff, Iowa 51054-0200 712-943-5055 • 712-943-3886/FAX • 877-211-4800/TTY</small>	
---	---	--	---

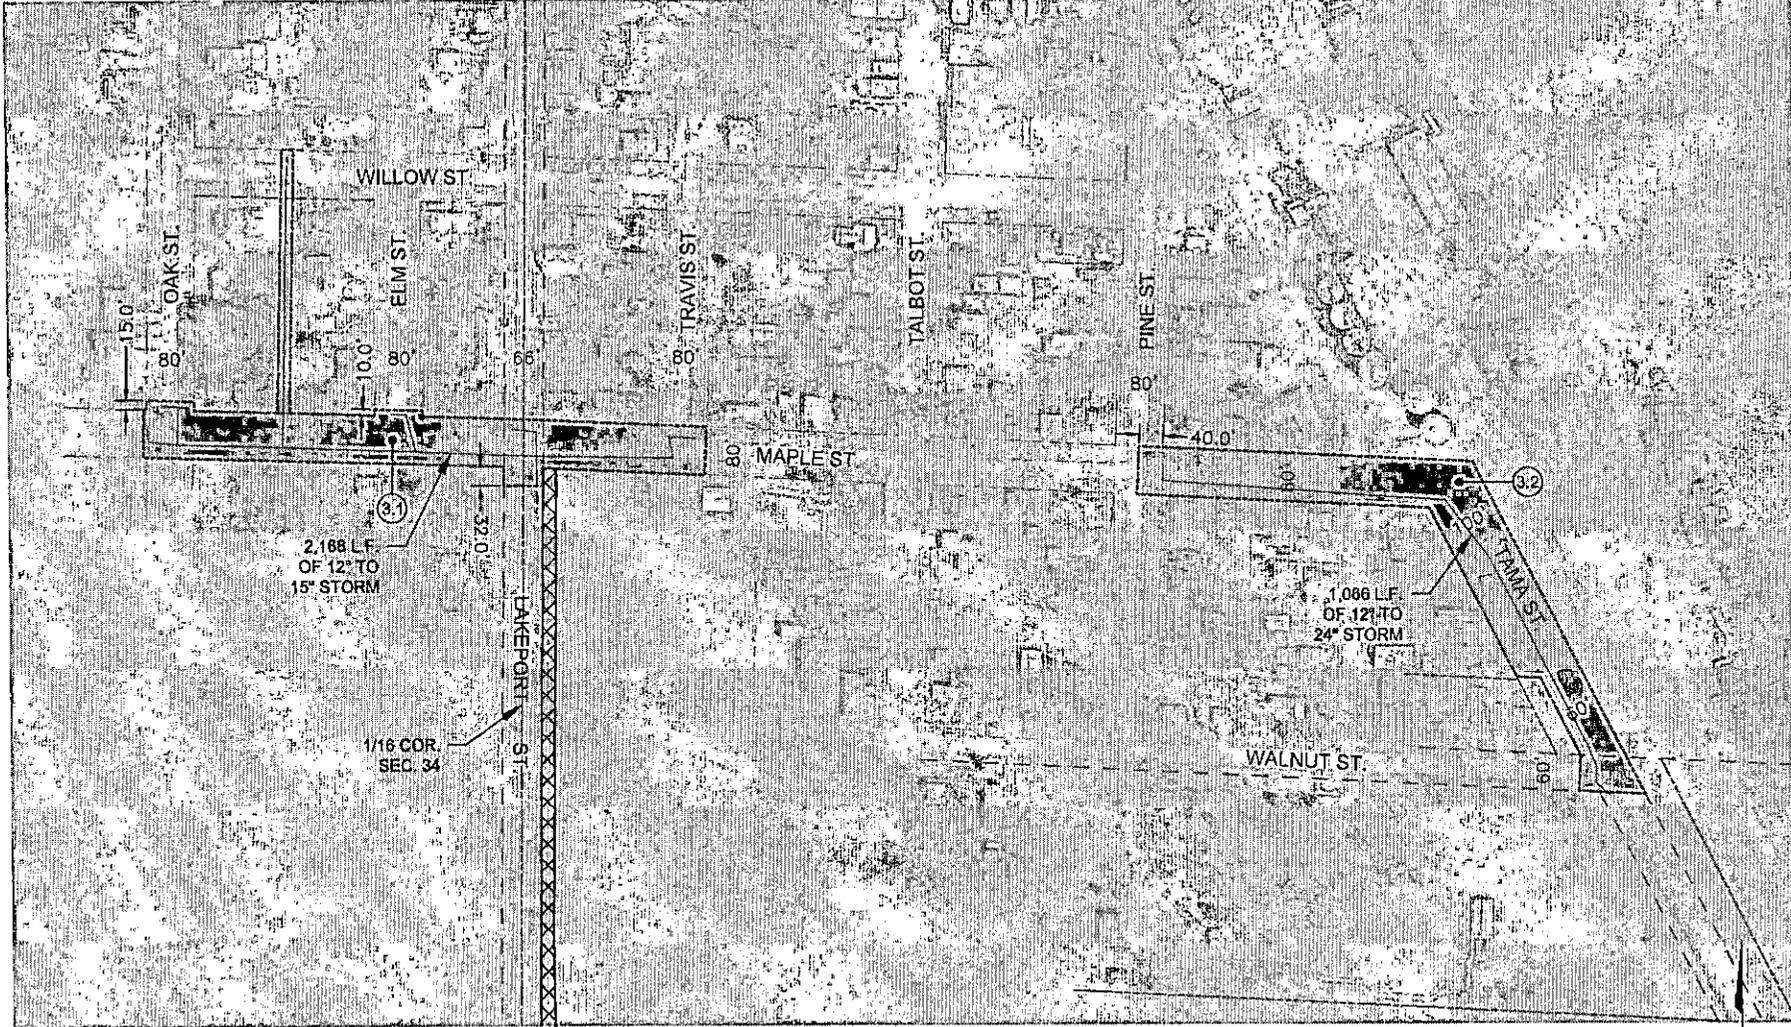

SCALE	1" = 300'	DWG. NO.	15126
DATE	08/11/2020	PROJECT #	15126
BY	08/11/2020		
CHECKED			
APPROVED			
DATE	08/11/2020		
REVISION			

PROJECT #	15126
DATE	08/11/2020
BY	
CHECKED	
APPROVED	
DATE	08/11/2020

EASEMENTS
 LATERALS NO. 3
 SALIX DRAINAGE DISTRICT
 WOODBURY COUNTY, IOWA


303 5th Street Dr., Suite 6, Segwong IA 51054-0229
 715-943-2655 • 715-943-5088/FAX • 877-241-8000/VALE



LEGEND				
PARCEL NO.	OWNER	EXISTING ROW ACRES	ADDITIONAL DRAINAGE DITCH ACRES	TOTAL DRAINAGE DITCH ACRES
3.1	CITY OF SALIX	2.02	0.00	2.02
3.2	CITY OF SALIX	2.14	0.00	2.14


 LATERAL 2

 LATERAL 3

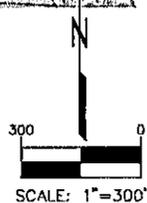


PLATTED Tuesday, September 12, 2012 3:34 PM

SOURCE: WOODBURY DRAINAGE DISTRICT CREATING DRAINAGE DISTRICTS

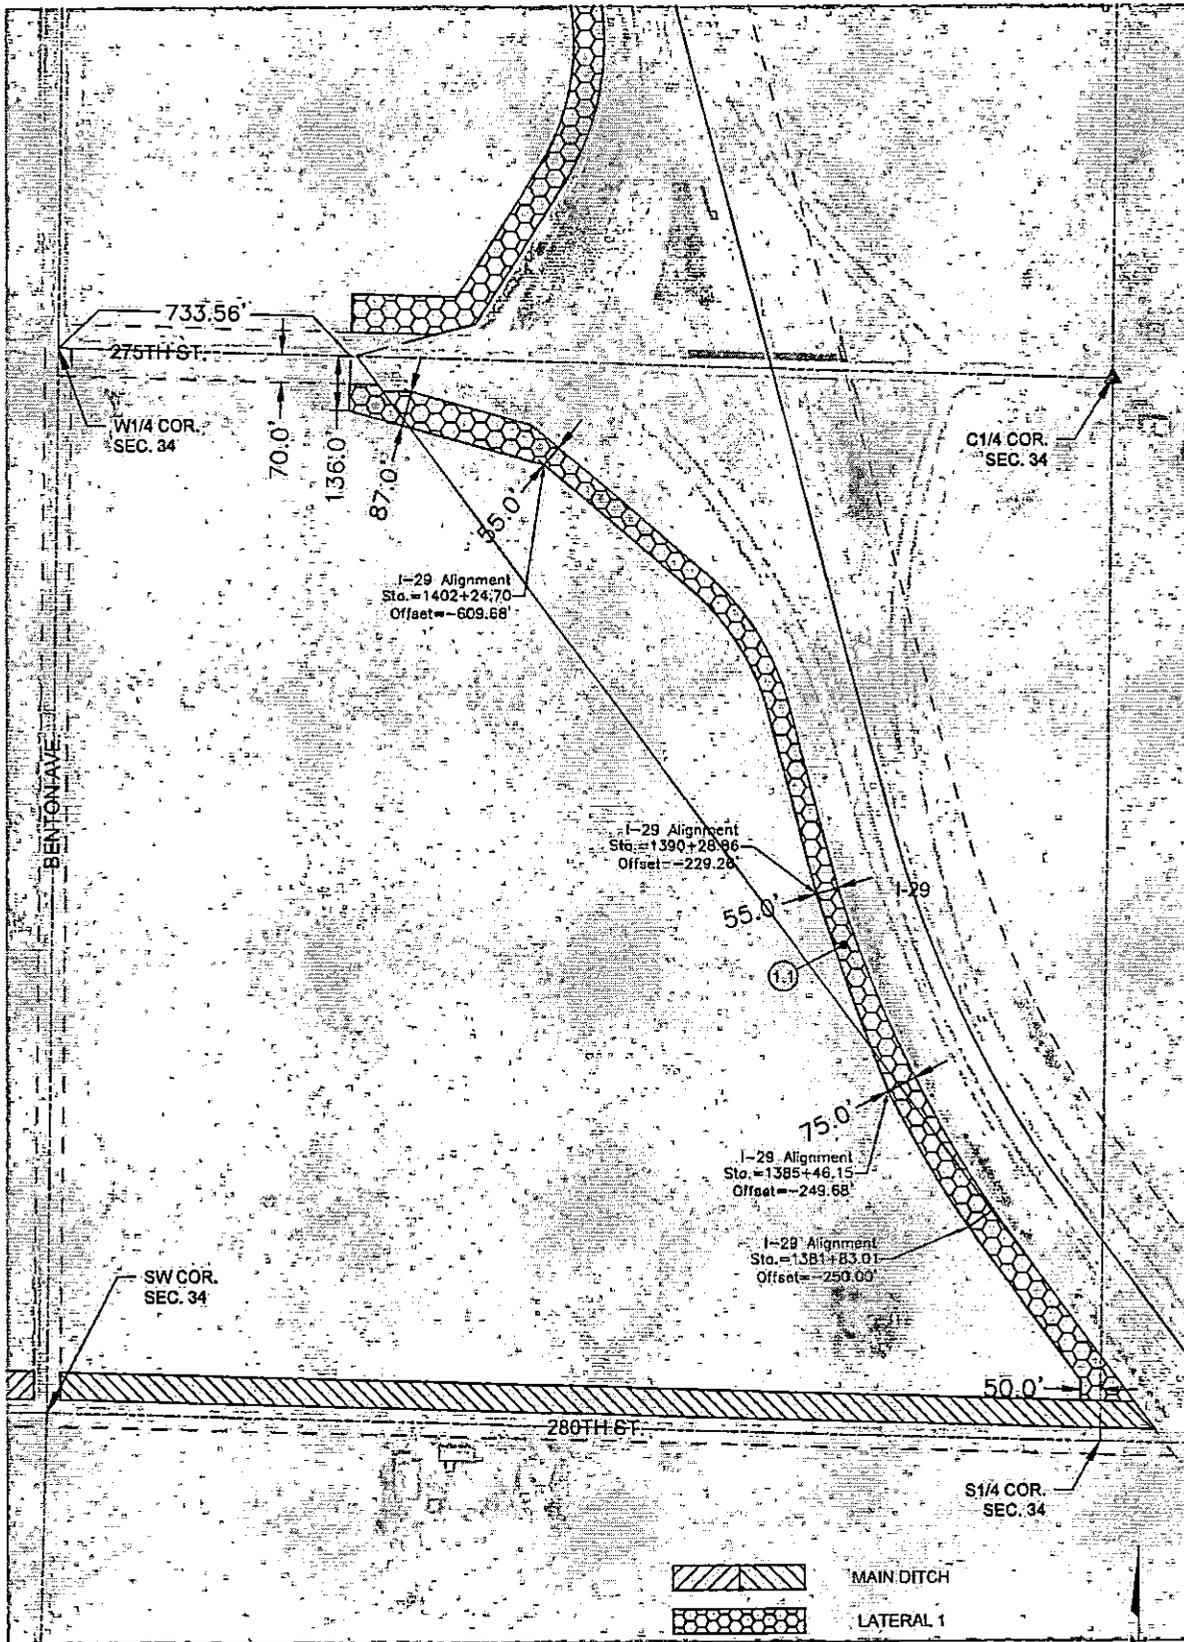

LEGEND		EXISTING ROW ACRES	ADDITIONAL DRAINAGE DITCH ACRES	TOTAL DRAINAGE DITCH ACRES
(1.1)	GALLAND, RICHARD TRUST	0.76	5.06	5.82

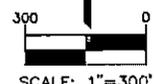

**EASEMENTS
LATERAL NO. 1
SALIX DRAINAGE DISTRICT
WOODBURY COUNTY, IOWA**


203 Sergeant Square Dr - Suite B • Sergeant Bluff, Iowa 51054-0220
712-943-5555 • 712-943-5555/FAX • 817-341-0020/VA157

NOTES

SCALE	1" = 300'	DWG. NO.
DRAWN	CWB	5 OF 6
CHECKED	PEM	
APPROVED	CWB	
DATE	8/11/2012	
PROJECT #	15126	


PLOTTER: T:\media\ September 13, 2023 3:31:19 PM

VALUE: W:\S\PROJECTS\HARBUR\00011\WOODBURY COUNTY\01\0008 SALIX DRAINAGE DISTRICT CREATION\SUBSURFACE EASEMENTS

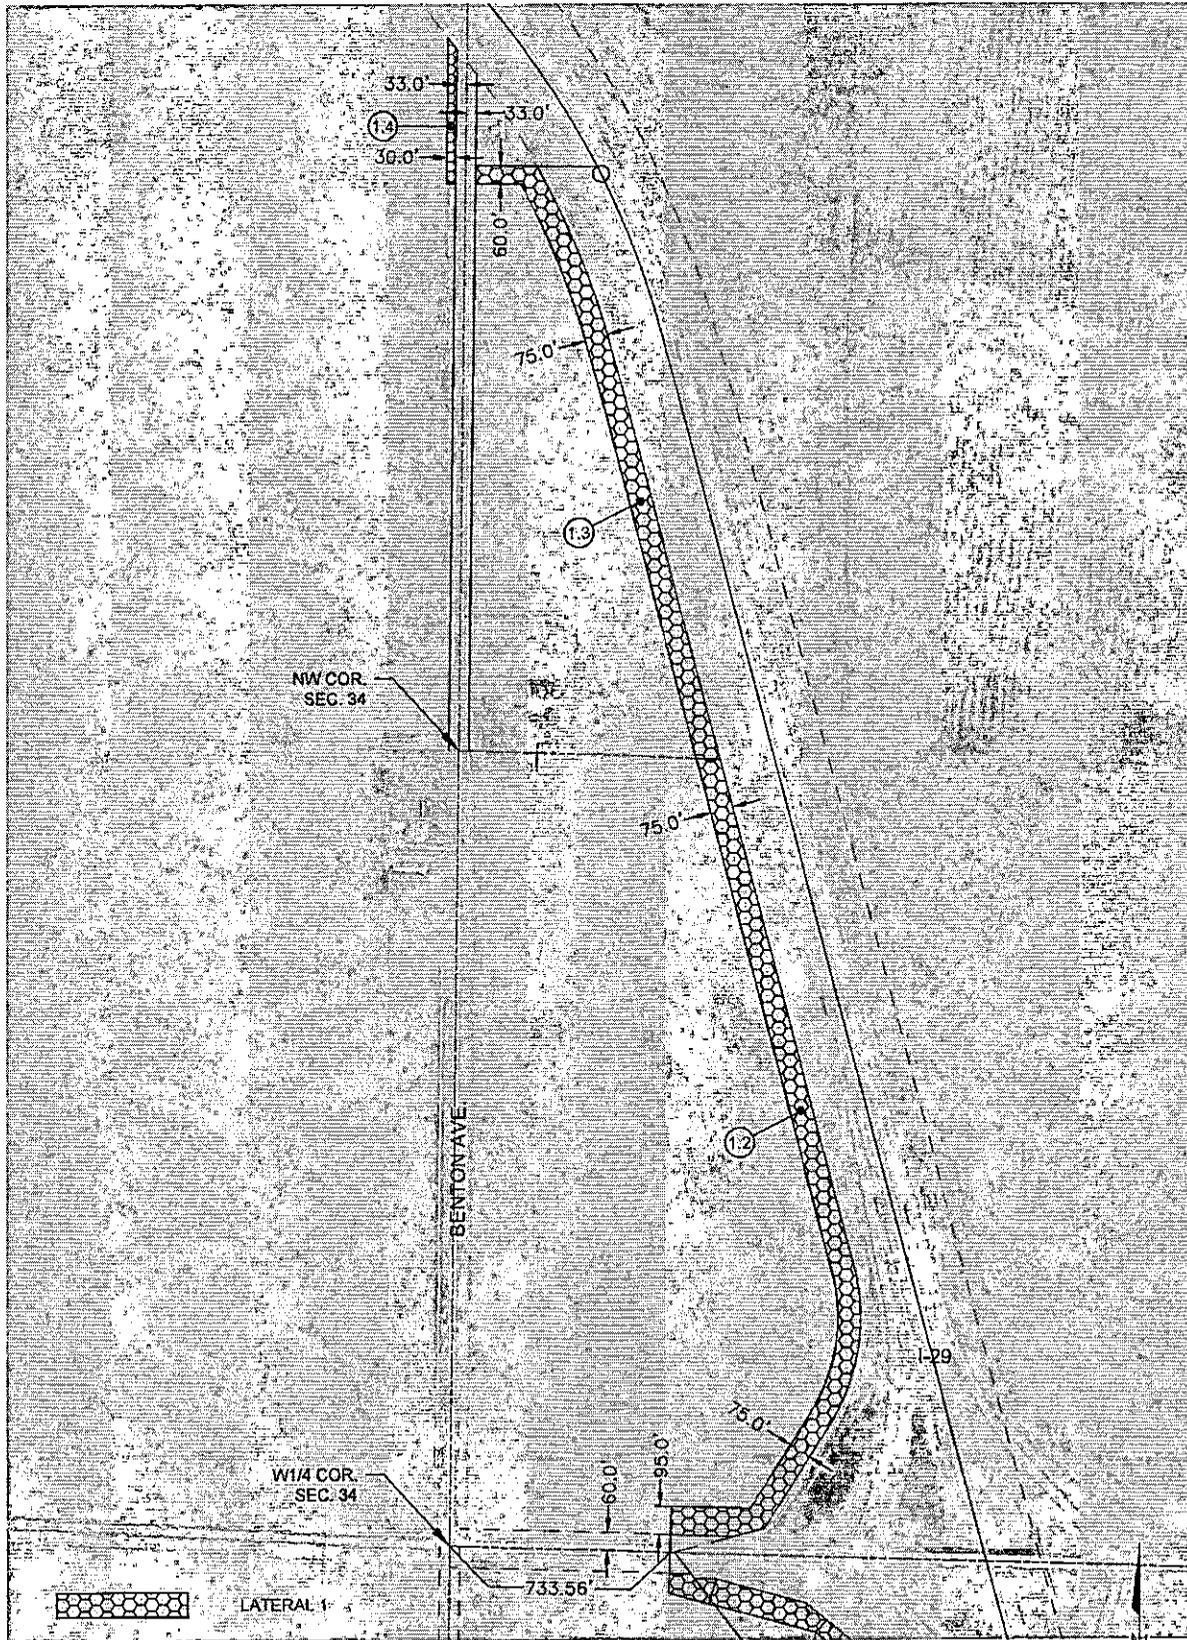

LEGEND

PARCEL NO.	OWNER	EXISTING ROW ACRES	ADDITIONAL DRAINAGE DITCH ACRES	TOTAL DRAINAGE DITCH ACRES
1.2	PATTERSON, RICHARD	0.58	5.19	5.77
1.3	PATTERSON, RICHARD	0.29	3.74	4.03
1.4	PATTERSON, RICHARD	0.32	0.32	0.64

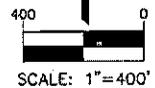

**EASEMENTS
LATERAL NO. 1
SALIX DRAINAGE DISTRICT
WOODBURY COUNTY, IOWA**

203 Sergeant Square Dr - Suite B • Sergeant Bluff, Iowa 51054-0270
712-943-6225 • 712-943-6226/FAX • 877-241-8000/WA10

NOTES:

SCALE	1" = 400'	DWG. NO.	
DRAWN	CWB		
CHECKED	PEM		
APPROVED	CWB		6 OF 6
DATE	8/11/2023		
DESIGNED FOR			
PROJECT #	15128		

PRELIMINARY PLANS FOR SALIX DRAINAGE DISTRICT CREATION WOODBURY COUNTY, IOWA

SCALE: As Noted

The Iowa Department of Transportation Standard Specifications for Highway and Bridge Construction Series 2015, Plus General Supplemental Specifications; and applicable Supplemental Specifications, Developmental Specifications, and Special Provisions shall apply to construction on this project.



VICINITY MAP
NOT TO SCALE

INDEX OF SHEETS	
NO.	DRAWING TITLE
A.01	TITLE SHEET
D.01	OVERALL GRADING PLAN
D.02	MAN DITCH - PLAN & PROFILE
D.03	MAN DITCH - PLAN & PROFILE
D.04	MAN DITCH - PLAN & PROFILE
D.05	MAN DITCH - PLAN & PROFILE
D.06	MAN DITCH - PLAN & PROFILE
D.07	MAN DITCH - PLAN & PROFILE
D.08	MAN DITCH - PLAN & PROFILE
D.09	MAN DITCH - PLAN & PROFILE
D.10	MAN DITCH - PLAN & PROFILE
D.11	MAN DITCH - PLAN & PROFILE
D.12	MAN DITCH - PLAN & PROFILE
D.13	MAN DITCH - PLAN & PROFILE
D.14	MAN DITCH - PLAN & PROFILE
D.15	MAN DITCH - PLAN & PROFILE
D.16	MAN DITCH - PLAN & PROFILE
D.17	MAN DITCH - PLAN & PROFILE
D.18	MAN DITCH - PLAN & PROFILE
D.19	MAN DITCH - PLAN & PROFILE
D.20	MAN DITCH - PLAN & PROFILE
D.21	MAN DITCH - PLAN & PROFILE
D.22	MAN DITCH - PLAN & PROFILE
D.23	MAN DITCH - PLAN & PROFILE
D.24	MAN DITCH - PLAN & PROFILE
D.30	LATERAL 1 - PLAN & PROFILE
D.31	LATERAL 1 - PLAN & PROFILE
D.32	LATERAL 1 - PLAN & PROFILE
D.33	LATERAL 1 - PLAN & PROFILE
D.34	LATERAL 1 - PLAN & PROFILE
D.34	LATERAL 1 - PLAN & PROFILE
D.35	LATERAL 1 - PLAN & PROFILE
D.36	LATERAL 1 - PLAN & PROFILE
D.37	LATERAL 1 - PLAN & PROFILE
D.38	LATERAL 1 - PLAN & PROFILE
D.39	LATERAL 1 - PLAN & PROFILE
D.40	LATERAL 1 - PLAN & PROFILE
D.50	LATERAL 2 - PLAN & PROFILE
D.51	LATERAL 2 - PLAN & PROFILE
W.01	MAN DITCH CROSS SECTIONS
W.02	MAN DITCH CROSS SECTIONS
W.03	MAN DITCH CROSS SECTIONS
W.04	MAN DITCH CROSS SECTIONS
W.05	MAN DITCH CROSS SECTIONS
W.06	MAN DITCH CROSS SECTIONS
W.07	MAN DITCH CROSS SECTIONS
W.08	MAN DITCH CROSS SECTIONS
W.09	MAN DITCH CROSS SECTIONS
W.10	MAN DITCH CROSS SECTIONS
W.11	MAN DITCH CROSS SECTIONS
W.12	MAN DITCH CROSS SECTIONS
W.13	MAN DITCH CROSS SECTIONS
W.14	MAN DITCH CROSS SECTIONS
W.15	MAN DITCH CROSS SECTIONS
W.16	MAN DITCH CROSS SECTIONS
W.20	LATERAL 1 CROSS SECTIONS
W.21	LATERAL 1 CROSS SECTIONS
W.22	LATERAL 1 CROSS SECTIONS
W.23	LATERAL 1 CROSS SECTIONS
W.24	LATERAL 1 CROSS SECTIONS
W.30	LATERAL 2 CROSS SECTIONS
W.31	LATERAL 2 CROSS SECTIONS

PLOTTED: Wednesday, September 15, 2021 10:47 AM

I:\PROJECTS\2021\210915\WOODSBURY COUNTY\15-1201_SALIX_DRAINAGE_DISTRICT_CREATION\DWG\WOODSBURY\15-1201-TITLE SHEET.dwg

DATE	REVISIONS	SCALE	AS NOTED
		DESIGN	JMO
		CHECK	MD
		APPROVED	MD
		DATE	09-15-2021
		DESIGNED BY	MD
		REPORT	



SALIX DRAINAGE DISTRICT
WOODBURY COUNTY, IOWA

203 Sargeant Square Dr. - Suite B • Sargeant Bluff, Iowa 51054-0220
712-643-5055 • 712-643-5080/FAX • 817-241-8008(WAITS)

TITLE SHEET

DWG. NO.

A.01

PROJECT 16128

PLOTTED Wednesday, September 15, 2011 4:28:51 AM

\\SALIX\WORKSPACE\ASBEN\WORK\PROJECTS\WOODBURY_COUNTY\11-1413_SALIX_DRAINAGE_DISTRICT_CREATION\DWG\111413.DWG



DATE	REVISIONS

SCALE	AS NOTED
DRAWN	JMO
CHECKED	PCM
APPROVED	PCM
DATE	09-14-2011
DESIGNED FOR	REPORT





SALIX DRAINAGE DISTRICT
WOODBURY COUNTY, IOWA
 283 Sergeant Square Dr., Suite B • Sergeant Bluff, Iowa 51554-0220
 712-943-5055 • 712-943-5026(FAX) • 877-241-4063(ATAIS)

OVERALL GRADING PLAN

DWG. NO.
D.01
PROJECT 15124

PLOTED: Wednesday, September 15, 2010 9:54:18 AM

\\S:\P\10458\10458.DWG\10458.DWG

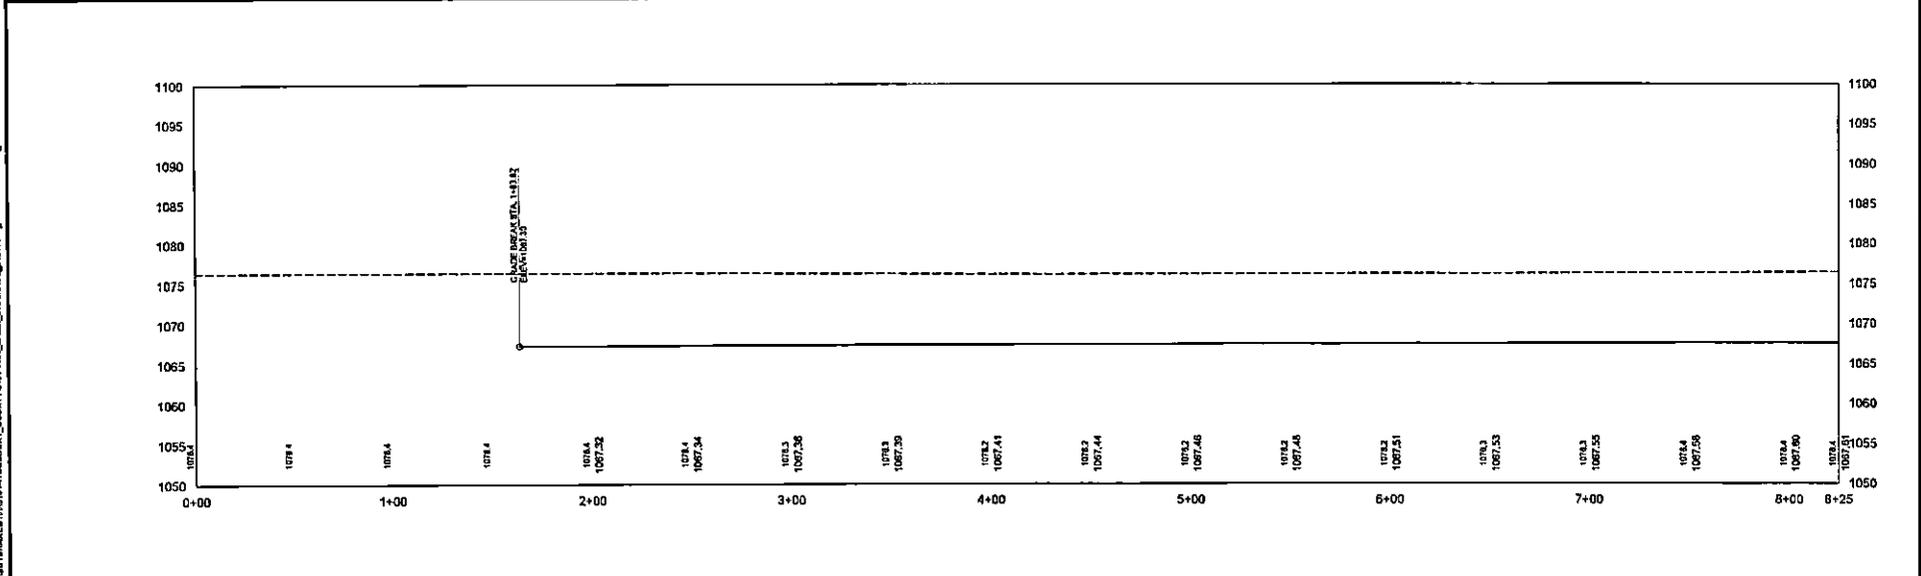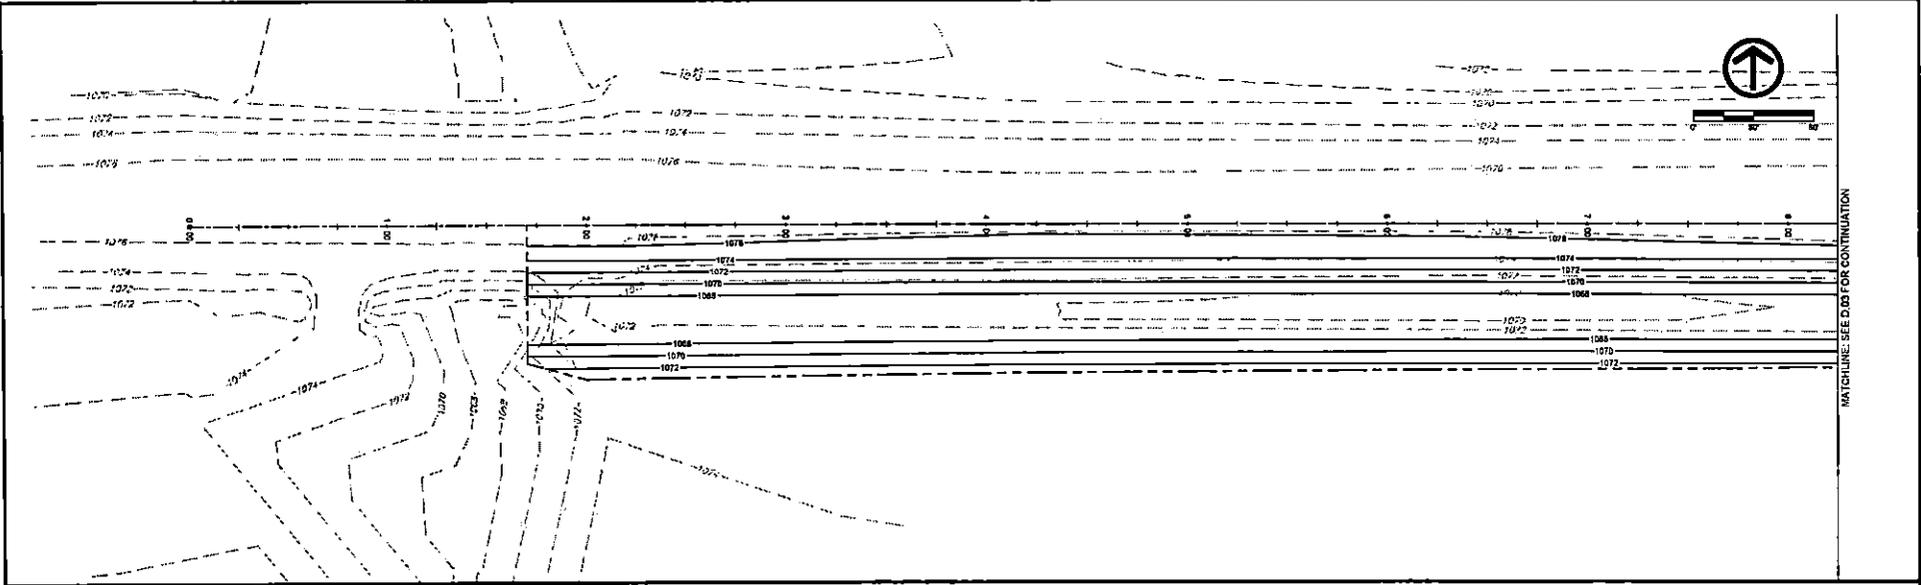

DATE	REVISIONS	SCALE	AS NOTED
		DRAWN	JMD
		CHECKED	PCB
		APPROVED	PCB
		DATE	09-13-2010
		DESIGNED FOR	REPORT



**VEENSTRA
& KIMM INC.**

**SALIX DRAINAGE DISTRICT
WOODBURY COUNTY, IOWA**

203 Sergeant Square Dr. - Suite B • Sergeant Bluff, Iowa 51054-0220
712-643-5053 • 712-643-5056 (FAX) • 877-241-5009 (TATS)



MAIN DITCH - PLAN & PROFILE

DWG. NO.
D.02

PROJECT
15128

PLOTTED: Wednesday, September 11, 2025 8:32 AM



PROJECT: DRAINAGE DISTRICT 15 WOODBURY COUNTY IOWA SALIX DRAINAGE DISTRICT_CHEATERS CREEK_MIDCOURT WINDMILL LN CD-11

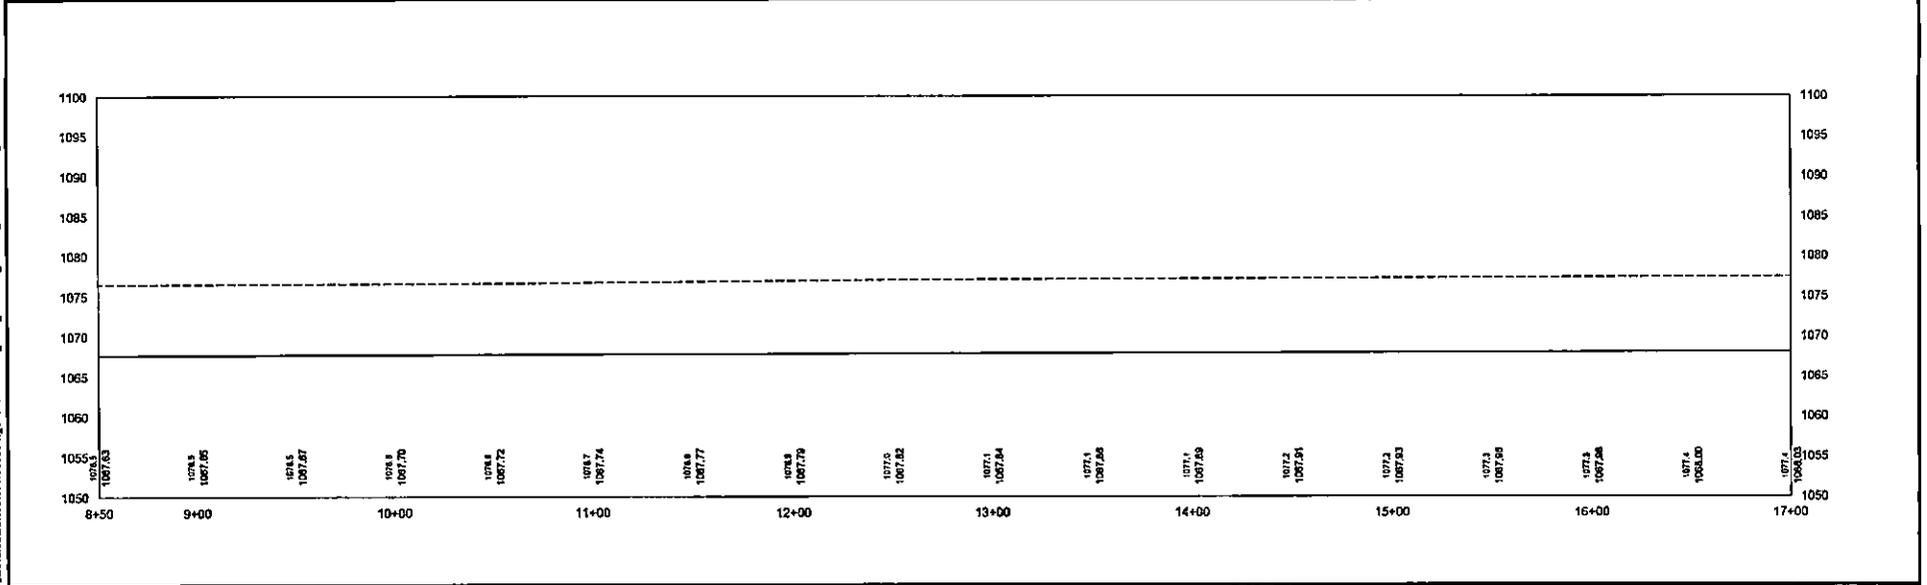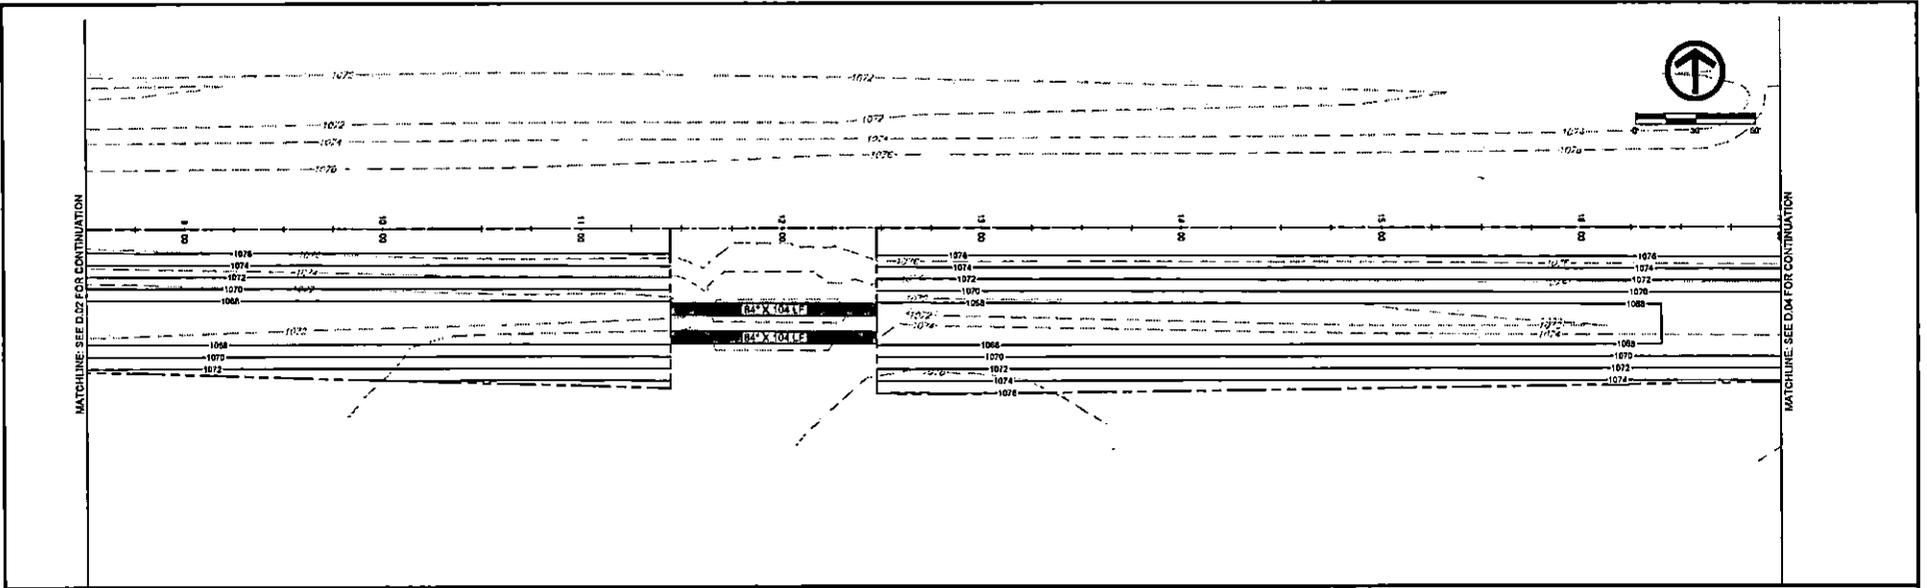

DATE	REVISIONS	SCALE	AS NOTED		SALIX DRAINAGE DISTRICT WOODBURY COUNTY, IOWA <small>200 Sergeant Square Dr. - Suite B • Sergeant Bluff, Iowa 51054-0220</small> <small>712-843-5055 • 712-843-5088(FAX) • 877-241-8006(WATS)</small>	MAIN DITCH - PLAN & PROFILE	DWG. NO.		
									D.03
									PROJECT
									12126

PLOTTED: Wednesday, September 15, 2011 8:41 AM

I:\PROJECTS\2011\WOODBURY\WOODBURY_COUNTY\11-14-11_EALD_DRAWING\DISTRICT_CREATION\WOODBURY_DISTRICT.DWG

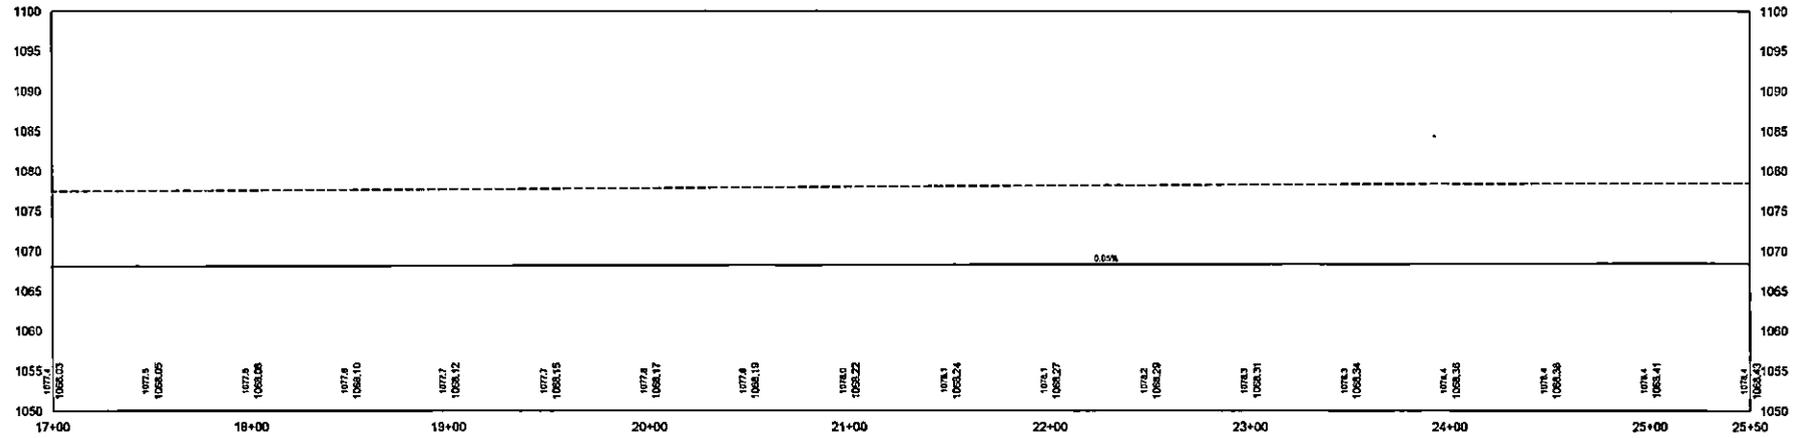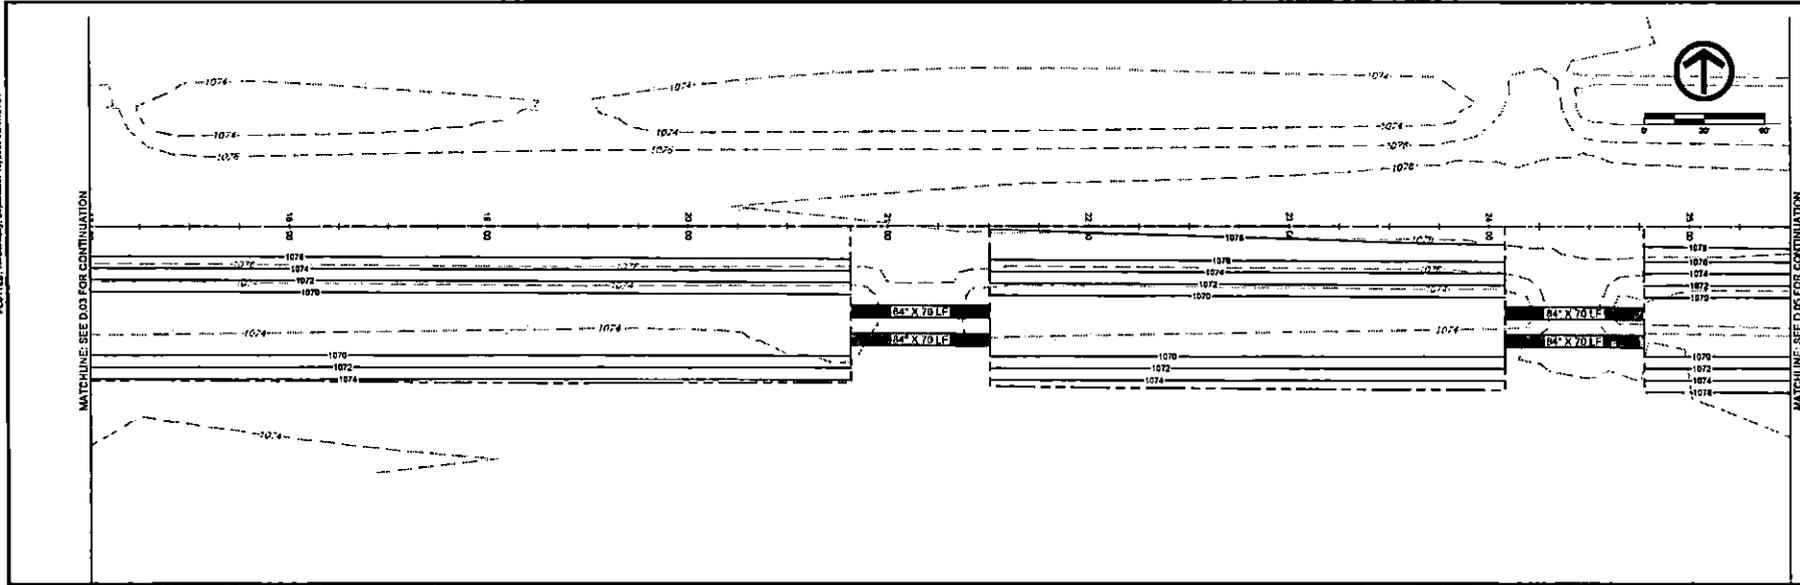

DATE	REVISIONS	SCALE	AS NOTED



SALIX DRAINAGE DISTRICT
WOODBURY COUNTY, IOWA

303 Sargent Square Dr. - Suite B • Sargent Bluff, Iowa 51054-0220
 712-643-5053 • 712-643-5086/FAX • 817-241-8000(WATS)



MAIN DITCH - PLAN & PROFILE

DWG. NO.
D.04

PROJECT **18128**

PLOTTED: Wednesday, September 11, 2025 8:51 AM

S:\PROJECTS\2025\1111\WOODBURY_COUNTY\1111\WOODBURY_COUNTY_DISTRICT_COURT\DRAWING\1111R-D0-11

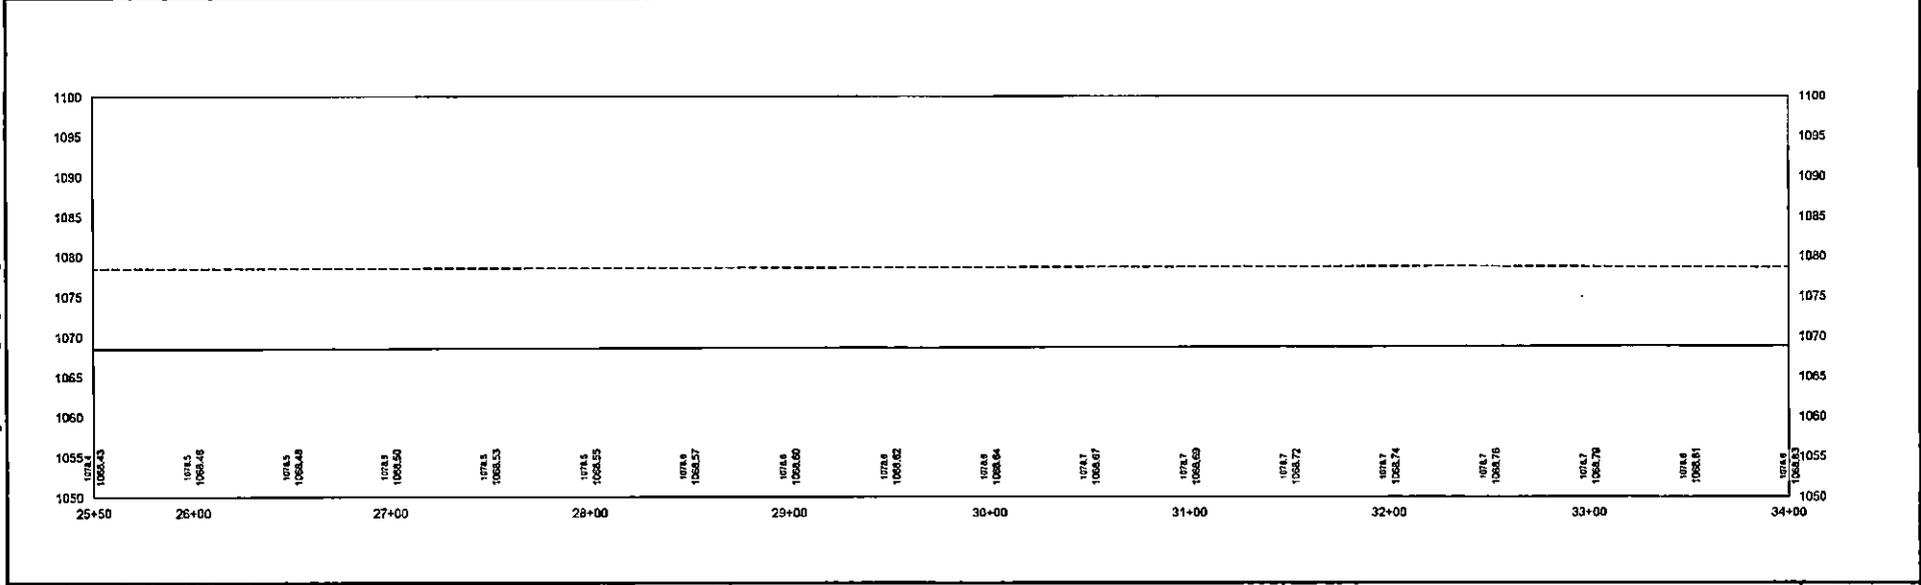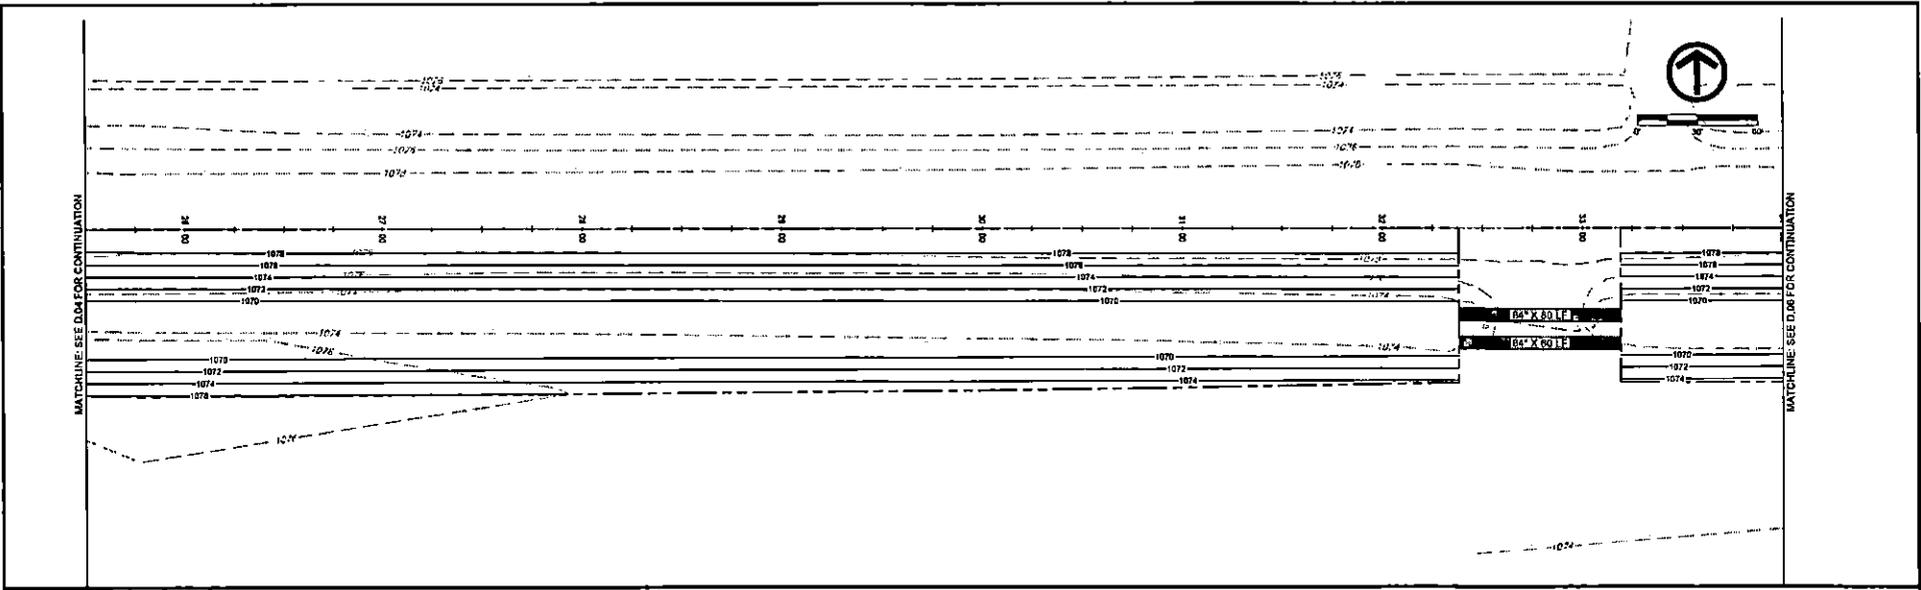

DATE	REVISIONS

SCALE	AS NOTED
DRAWN	JWC
CHECKED	PER
APPROVED	PER
DATE	09-12-2025
ISSUED FOR	REPORT





SALIX DRAINAGE DISTRICT
WOODBURY COUNTY, IOWA

205 Sargeant Square Dr. - Suite B • Sargeant Bluff, Iowa 51054-0230
712-643-5255 • 712-643-5088 (FAX) • 877-241-8000 (NATIONWIDE)

<p>MAIN DITCH - PLAN & PROFILE</p>	<p>DWG. NO. D.05</p>
<p>PROJECT 16124</p>	

PLOTTER: Underscored, September 11, 2003 10:52 AM

4.4274: FILE PATH: W:\6547\6547\SHAWNEE\180511\WOODBURY_COUNTY\1514\4E31_SALIX_DRAINAGE_CREATE\DWG\DWG\180511.DWG

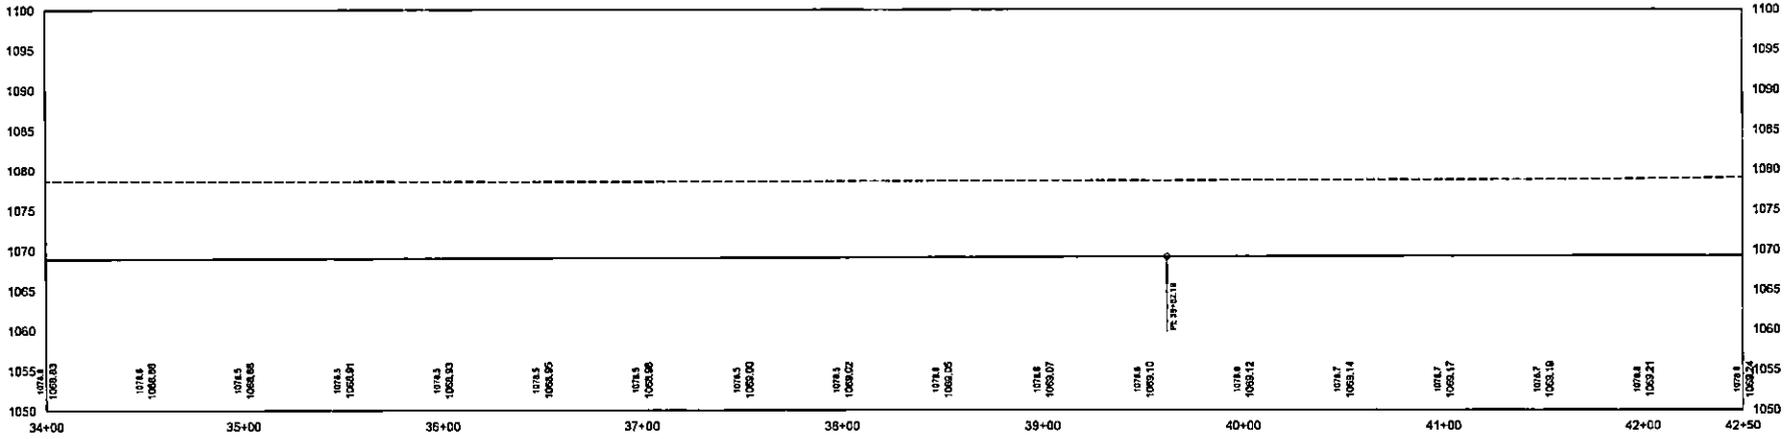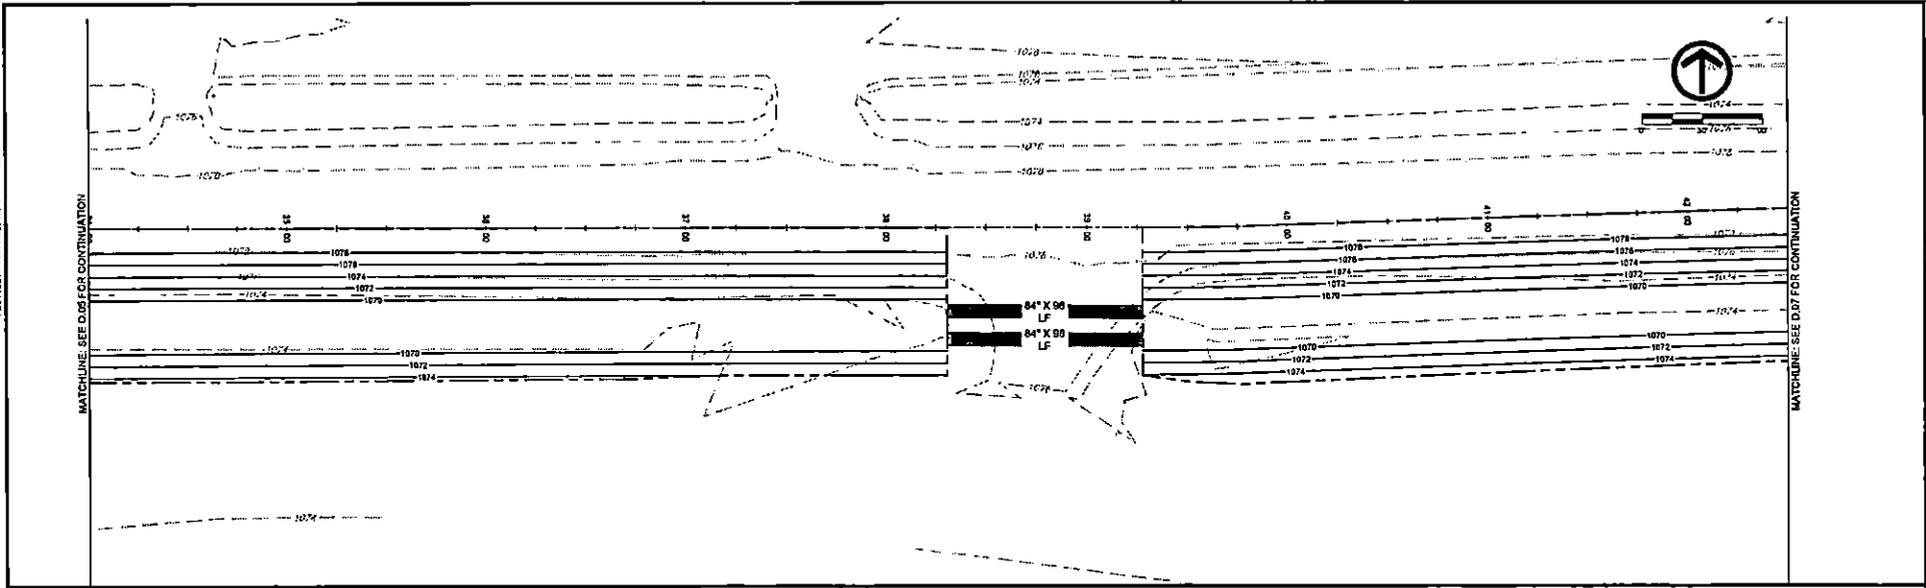

DATE	REVISIONS

SCALE	AS NOTED
DRAWN	JMG
CHECKED	PER
APPROVED	PER
DATE	09-13-2003
ISSUED FOR	REPORT





SALIX DRAINAGE DISTRICT
WOODBURY COUNTY, IOWA
 203 Sergeant Square Dr. - Suite B • Sergeant Bluffs, Iowa 51054-0220
 712-643-5055 • 712-643-5088(FAX) • 877-241-8000(MATS)

MAIN DITCH - PLAN & PROFILE

DWG. NO.
D.06
 PROJECT 44128

PLOTTED: Wednesday, September 15, 2010 8:52 AM

I:\PROJECTS\2010\11\WOODBURY\WOODBURY_COURTYR\11\WOODBURY_COURTYR_CREATE\DWG\MAIN DITCH - PLAN & PROFILE.DWG

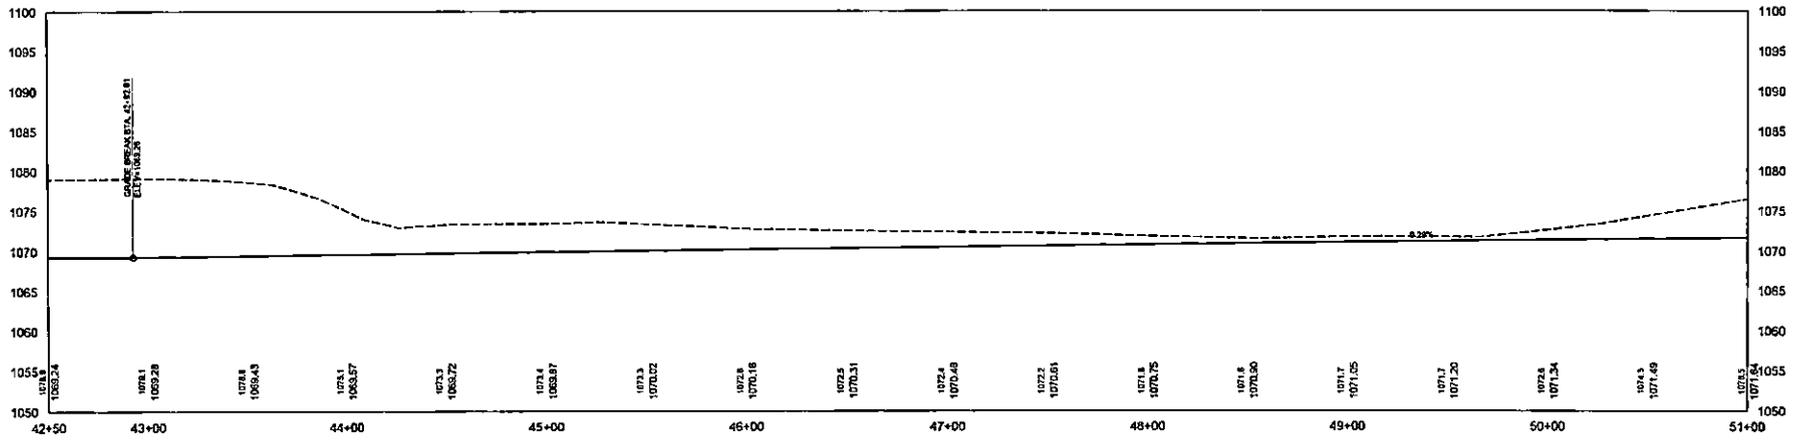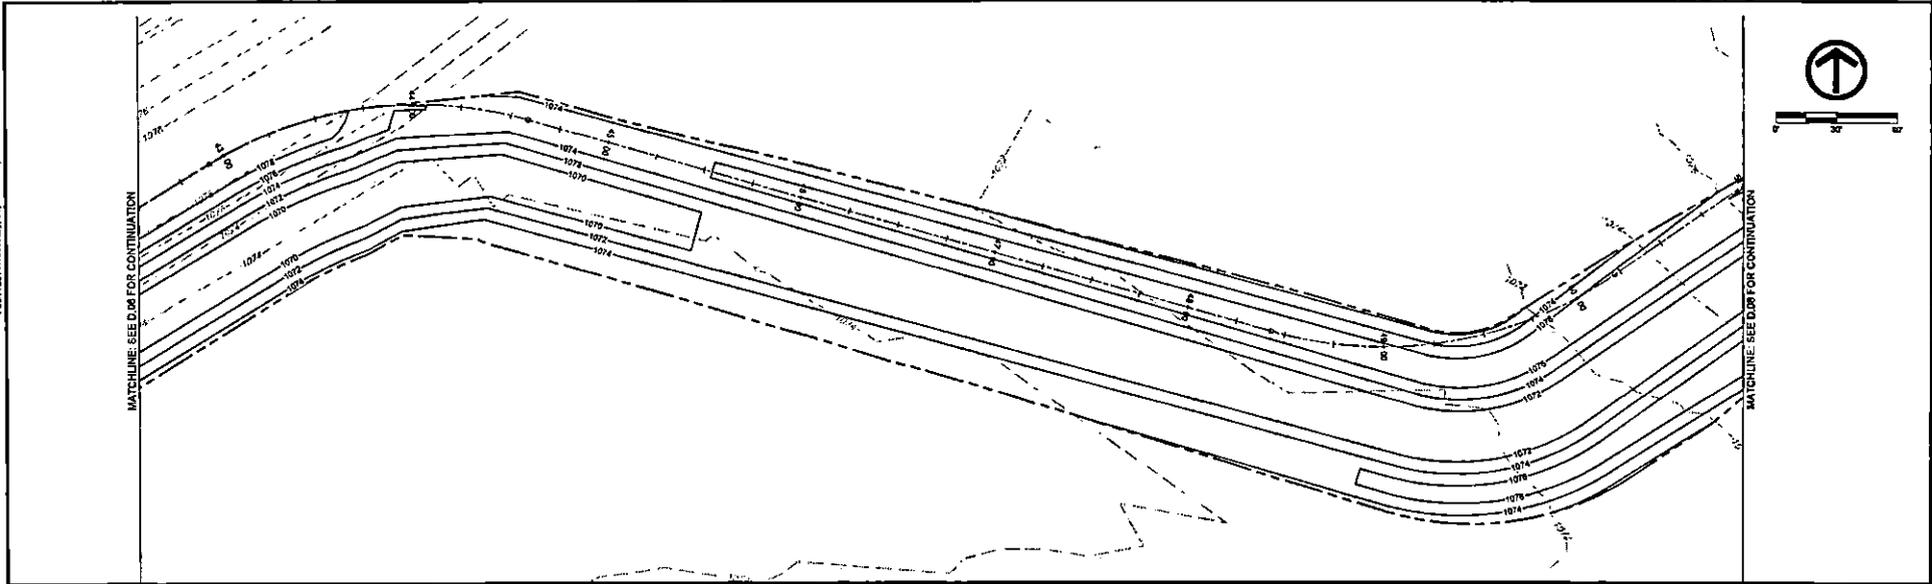

DATE	REVISIONS

SCALE	AS NOTED



SALIX DRAINAGE DISTRICT
WOODBURY COUNTY, IOWA



203 Sargeant Square Dr., - Suite B • Sargeant Bldg, Iowa 51054-0220
712-643-0055 • 712-643-3088(FAX) • 877-241-8009(VATS)

MAIN DITCH - PLAN & PROFILE

DWG. NO.
D.07
PROJECT 18128

11/13/2024 10:00:00 AM

\\S:\Projects\2024\24-0000\24-0000.dwg

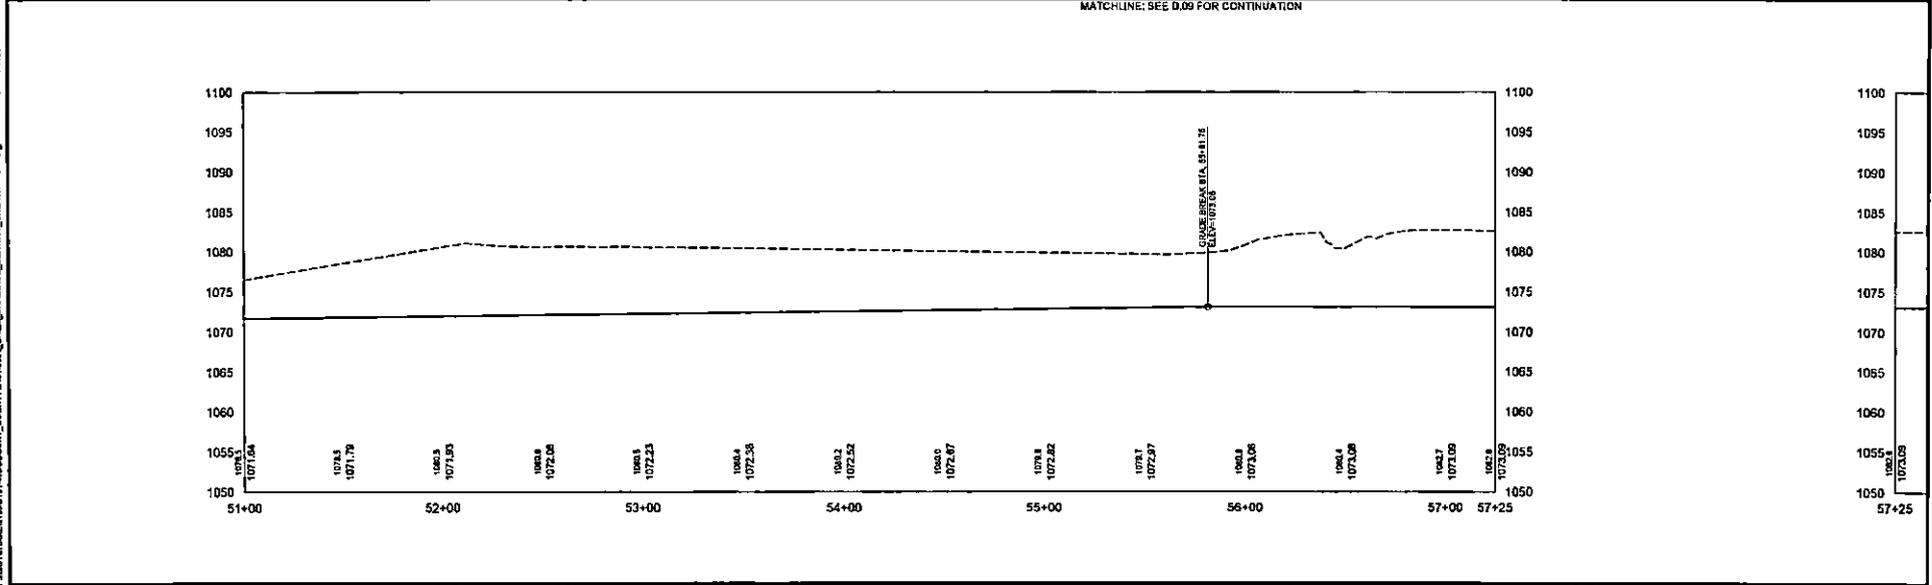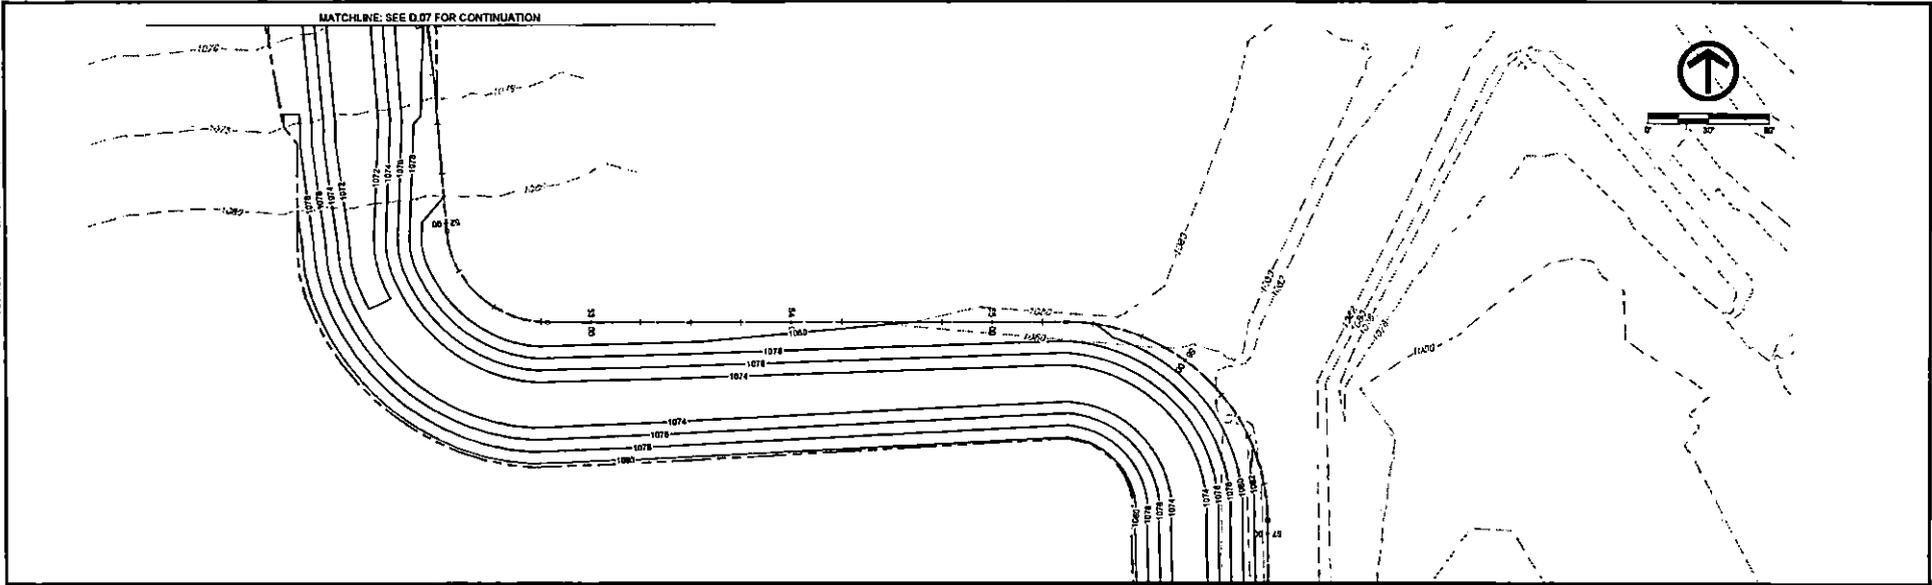

DATE	REVISIONS

SCALE	AS NOTED
DRAWN	JMC
CHECKED	PER
APPROVED	PER
DATE	06-13-2024
ISSUED FOR	REPORT





SALIX DRAINAGE DISTRICT
WOODBURY COUNTY, IOWA
 203 Sergeant Square Dr. - Suite B • Sergeant Skuff, Iowa 51054-0220
 712-643-6155 • 712-643-5088(FAX) • 877-241-6009(WA78)

MAIN DITCH - PLAN & PROFILE

DWG. NO.
D.08
PROJECT
12128

PLOTTER: Wednesday, September 15, 2010 9:57 AM

S:\PROJECTS\2010\10-115\PROJECTS\CADD\COUNTY\115\COURTHOUSE_DISTRICT_CREATION\DWG_MID\CONTRIB\CONTRIB.DWG

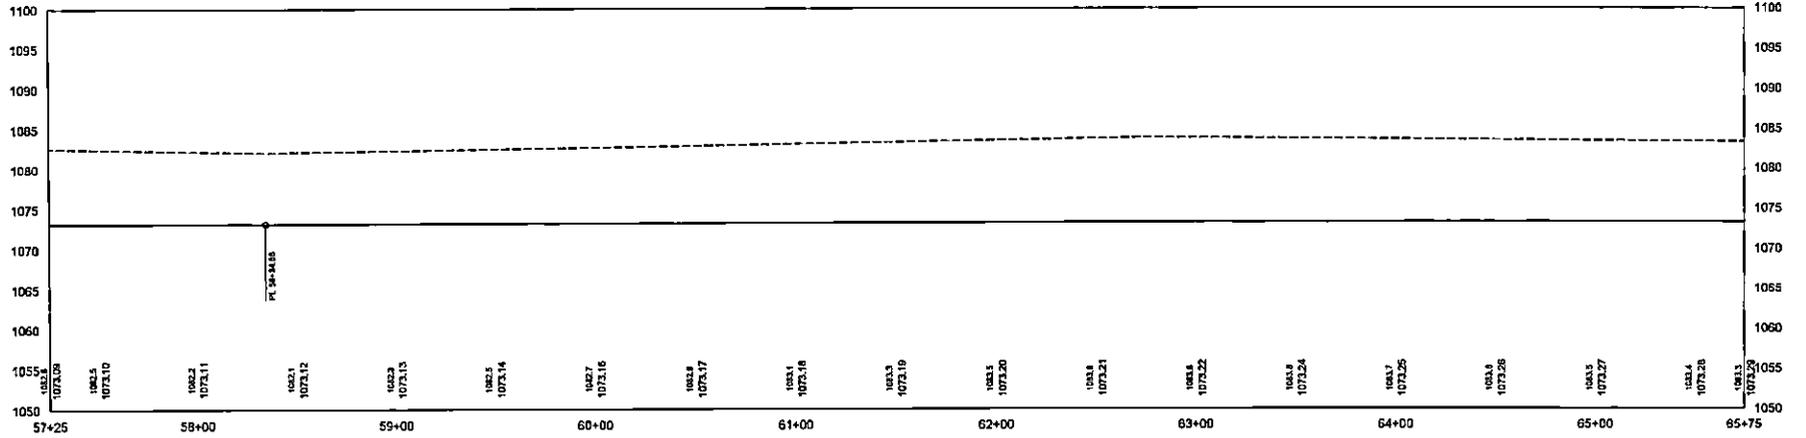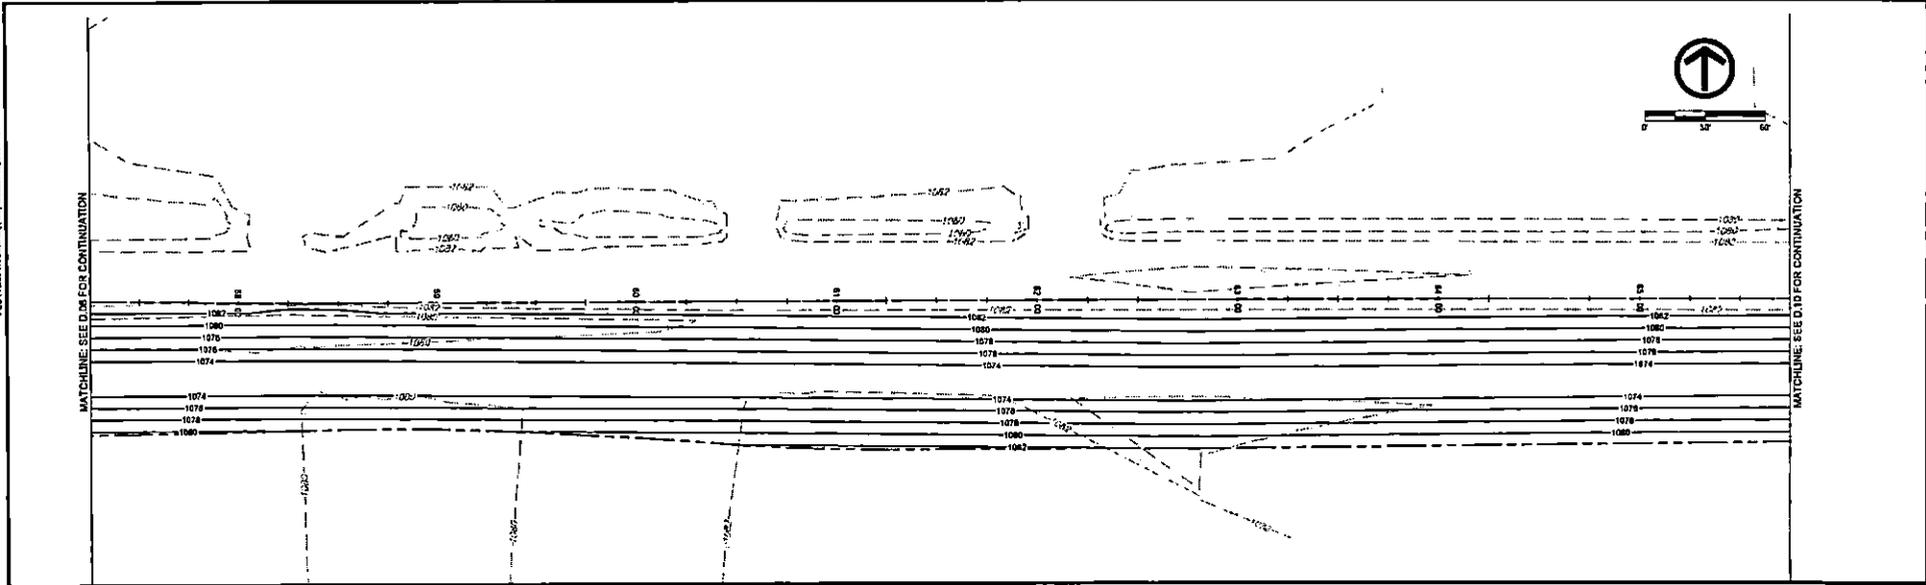

DATE	REVISIONS	SCALE	AS NOTED

DESIGNED	AND
CHECKED	PER
APPROVED	PER
DRAWN	BY
SCALE	DATE
DESIGNED FOR	REPORT



SALIX DRAINAGE DISTRICT
WOODBURY COUNTY, IOWA



203 Sergeant Square Dr., Suite B • Sergeant Bluff, Iowa 51054-0220
712-843-0253 • 712-843-5055 (FAX) • 872-241-8008 (HATIS)

<p>MAIN DITCH - PLAN & PROFILE</p>
--

<p>DWG. NO. D.09</p>
<p>PROJECT 15128</p>

PLOTTED: Thursday, September 11, 2008 8:57 AM

FILE PATH: D:\ALSO\PROJECTS\2008\15-WOODBURY_COUNTY\15-HR_BALL_CREATION\15-DRAWING\15-DWG-D-10

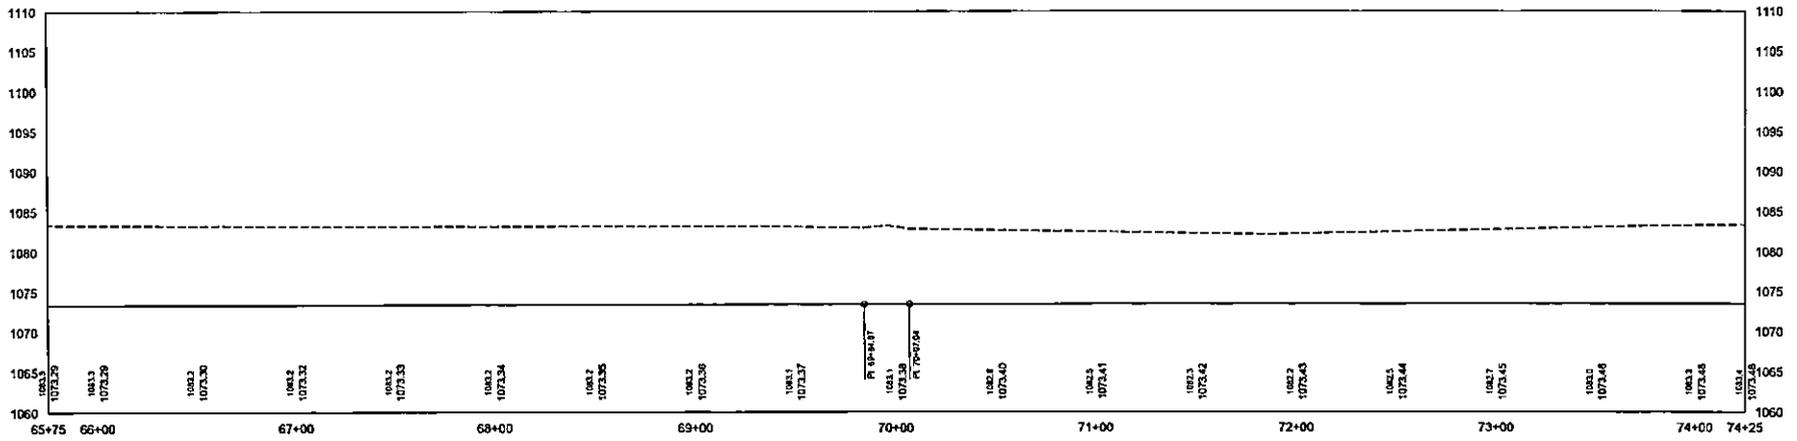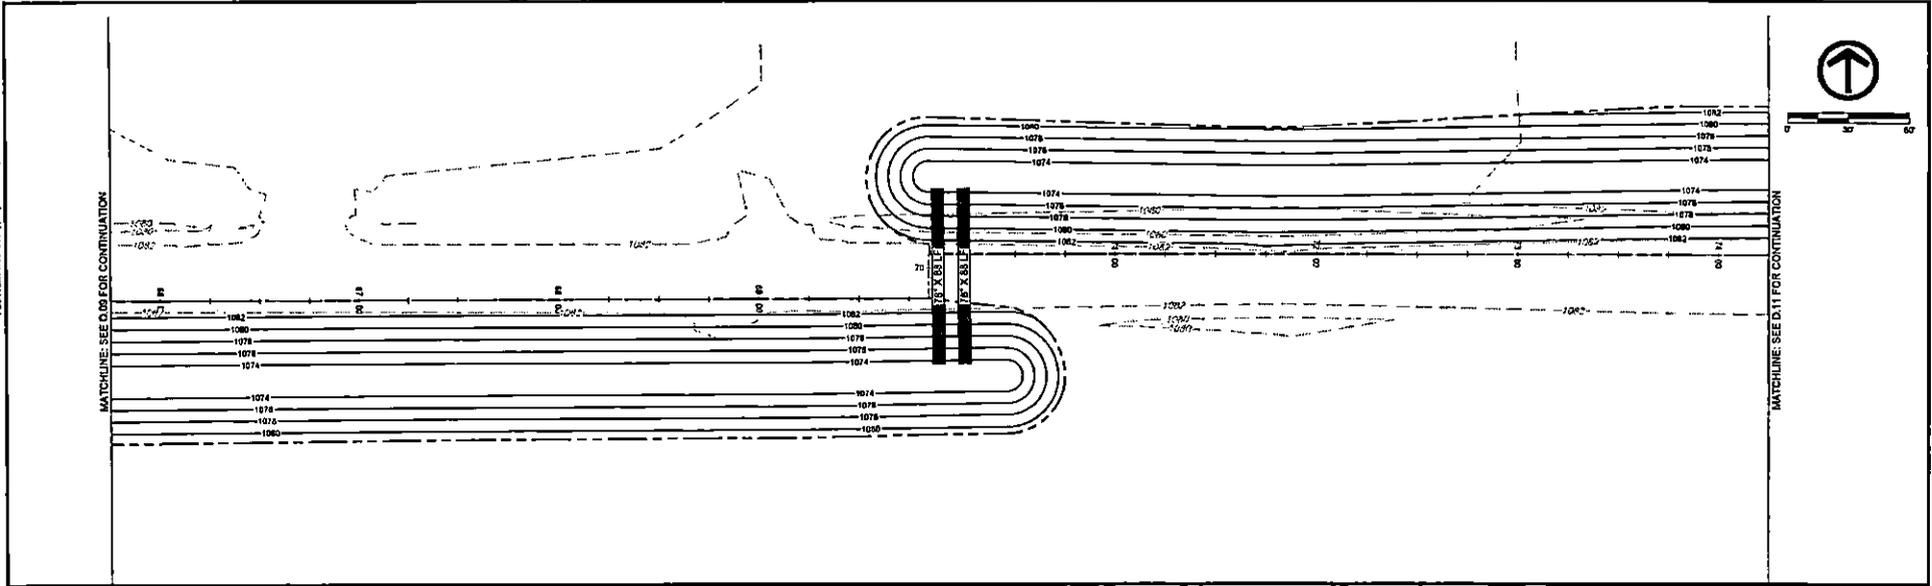

DATE	REVISIONS

SCALE	AS NOTED
DRAWN	AWG
CHECKED	PER
APPROVED	PER
DATE	09-10-08
DRAWN FOR	REPORT






SALIX DRAINAGE DISTRICT
WOODBURY COUNTY, IOWA
 203 Sergeant Square Dr. - Suite B • Sergeant Bluff, Iowa 51054-0220
 712-843-5053 • 712-843-5055(FAX) • 877-241-8000(MATS)

MAIN DITCH - PLAN & PROFILE	DWG. NO. D.10
	PROJECT 15128

PLOTTED: Wednesday, September 15, 2010 9:57 AM

SAVE FILE: \\S:\GIS\PROJECTS\WOODBURY_COUNTY\114\114_114\114_000\114_000\114_000.dwg

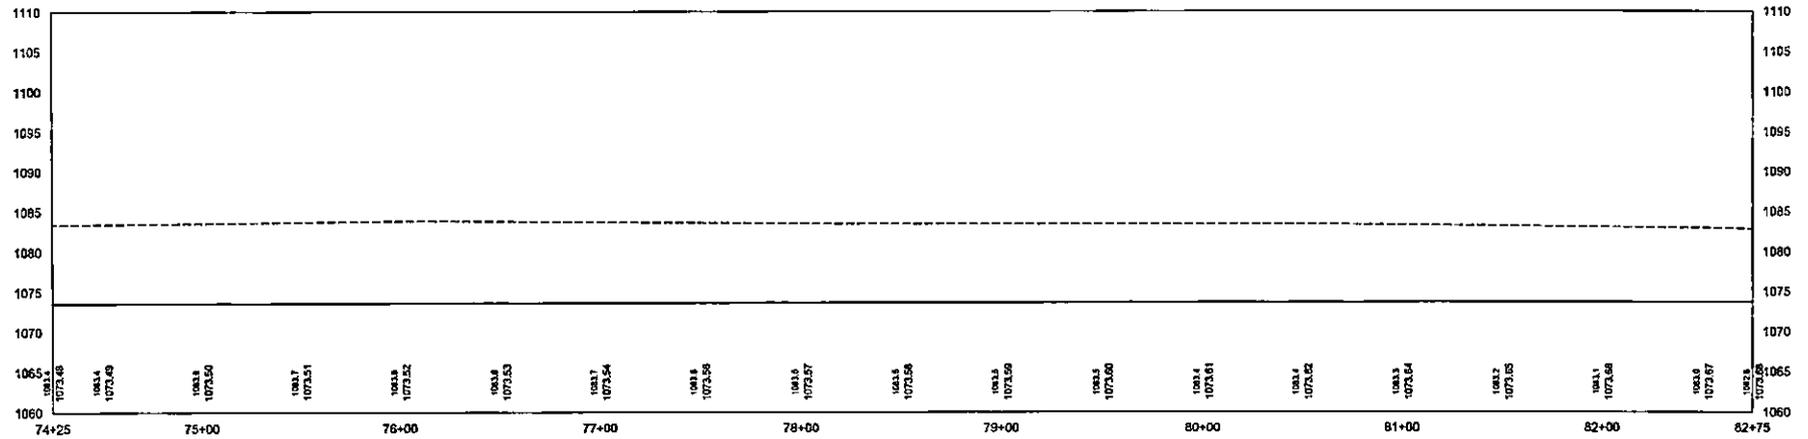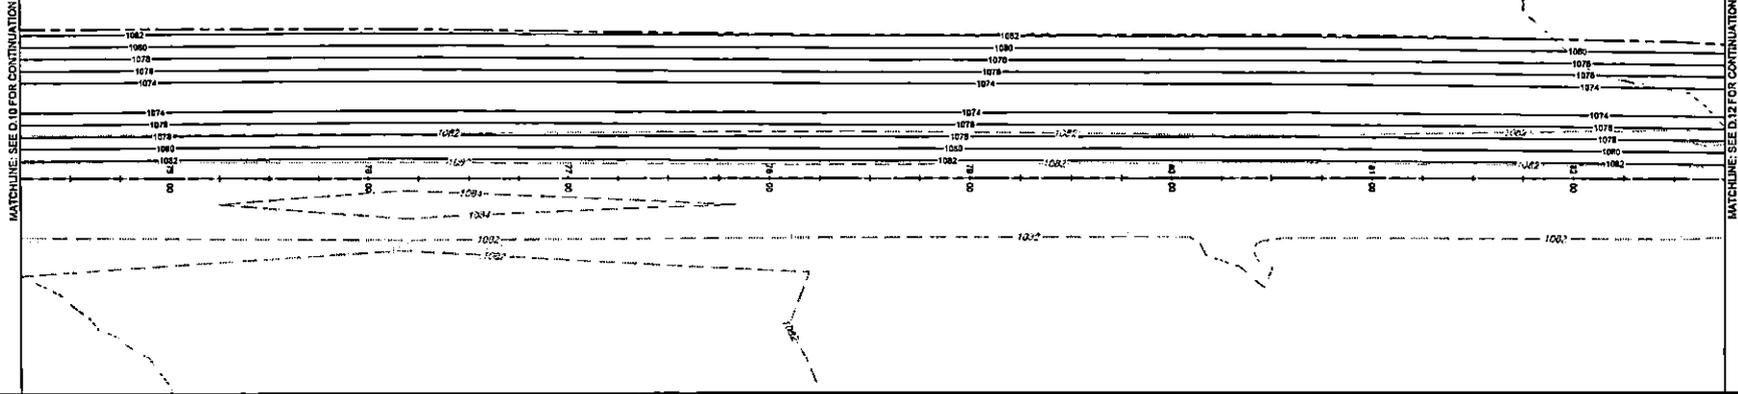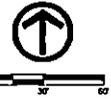

DATE	REVISIONS

SCALE	AS NOTED



SALIX DRAINAGE DISTRICT
WOODBURY COUNTY, IOWA



203 Sergeant Square Dr. • Suite B • Sergeant Bluff, Iowa 51554-0220
712-843-5053 • 712-843-5055 (FAX) • 877-241-8009 (WATS)

MAIN DITCH - PLAN & PROFILE

DWG. NO.	D.11
PROJECT	18128

PLotted: Wednesday, September 15, 2010 8:27:44 AM

\\P:\PATH\1\PROJECTS\GSD\HARDEN\10151\WOODBURY_COUNTY\1114251_BALLU_DRAINAGE_DISTRICT_CREATION\DWG\1114251.DWG

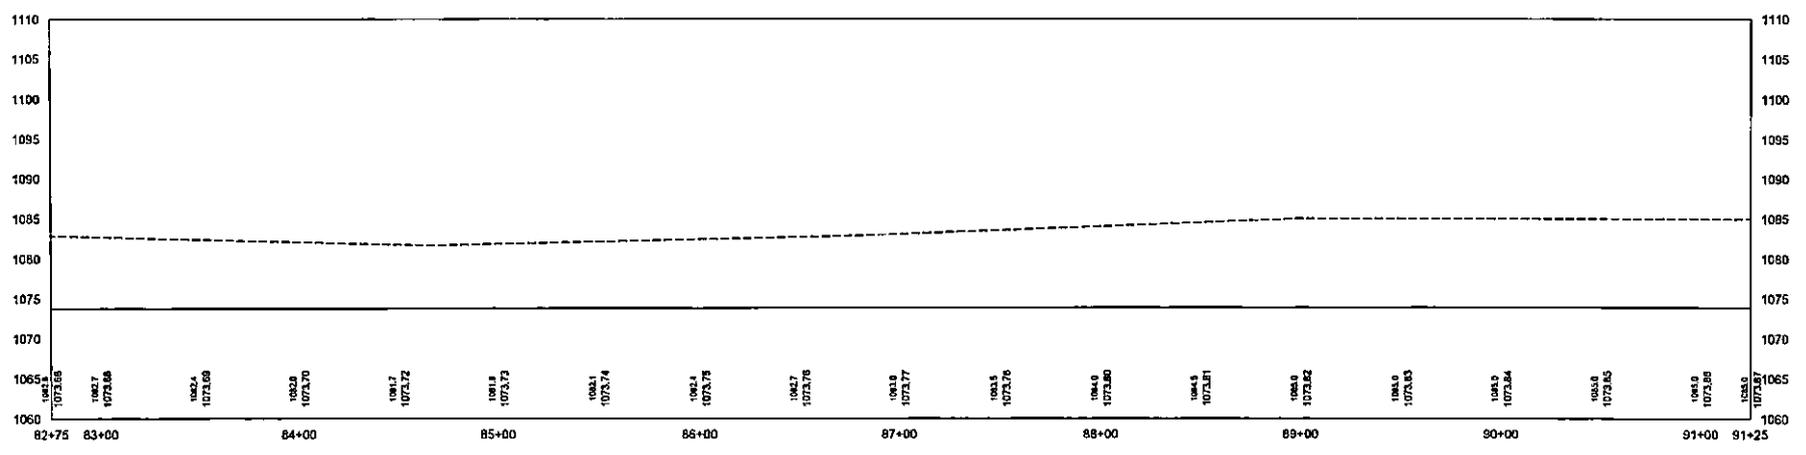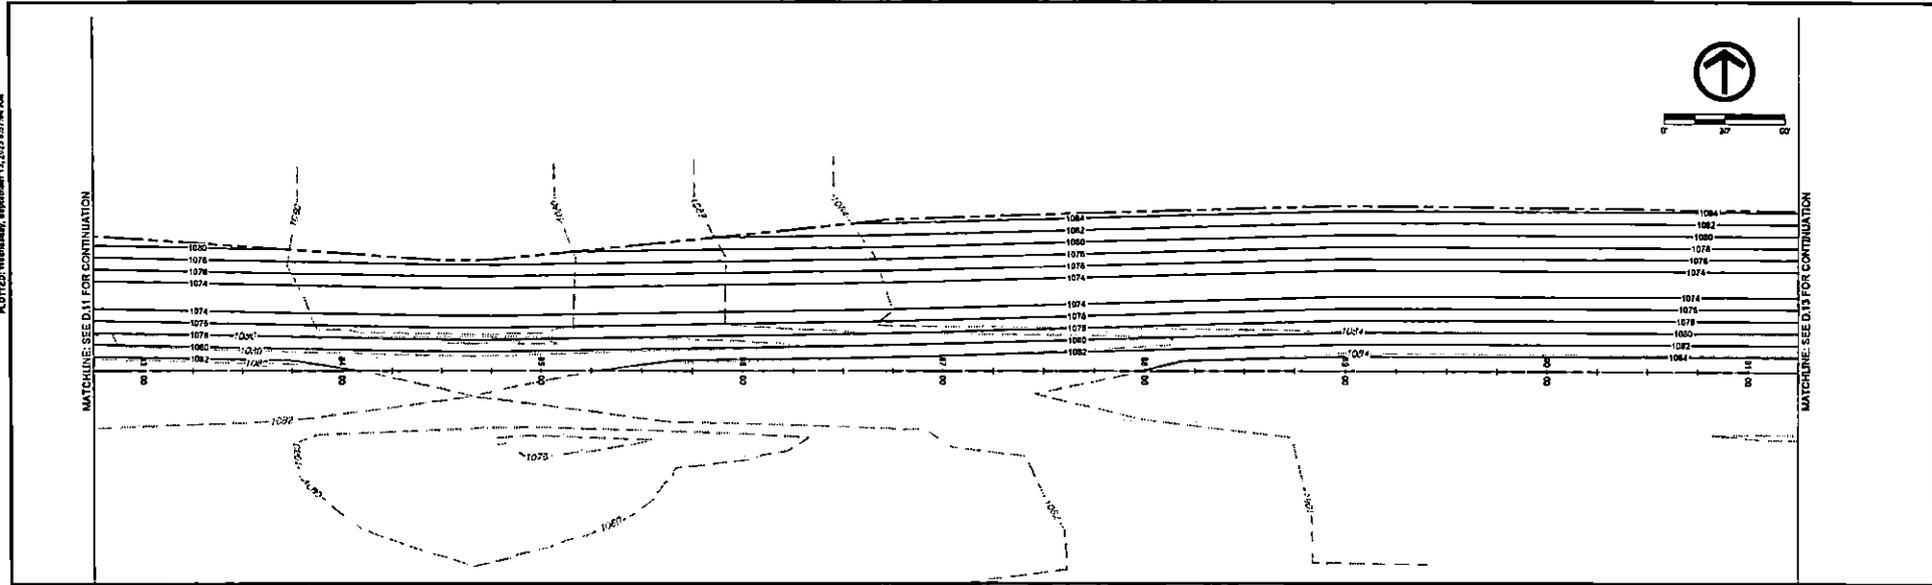

DATE	REVISIONS



SCALE	AS NOTED
DRAWN	AKB
CHECKED	PKB
APPROVED	PKB
DATE	09-13-2010
DESIGNER	PKB
REPORT	



SALIX DRAINAGE DISTRICT
WOODBURY COUNTY, IOWA

205 Sergeant Square Dr. - Suite B • Sergeant Bluff, Iowa 51054-0220
712-643-6658 • 712-643-5000(FAX) • 877-241-5000(WATS)

<p>MAIN DITCH - PLAN & PROFILE</p>	<p>DWG. NO.</p> <p>D.12</p>
	<p>PROJECT</p> <p>13128</p>

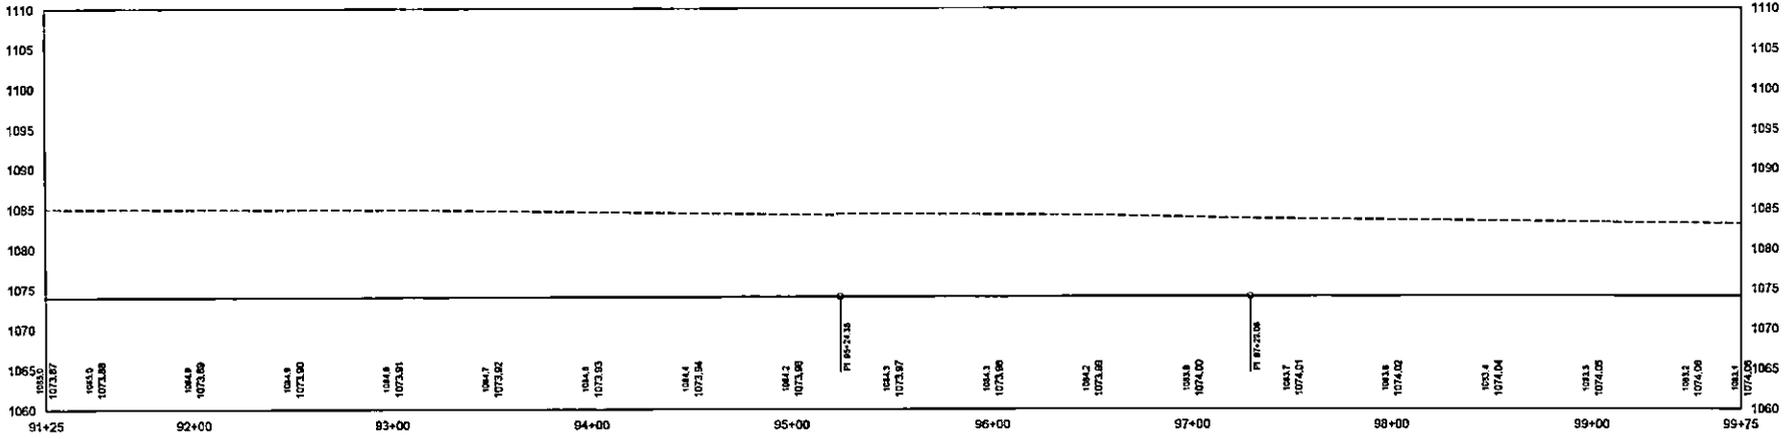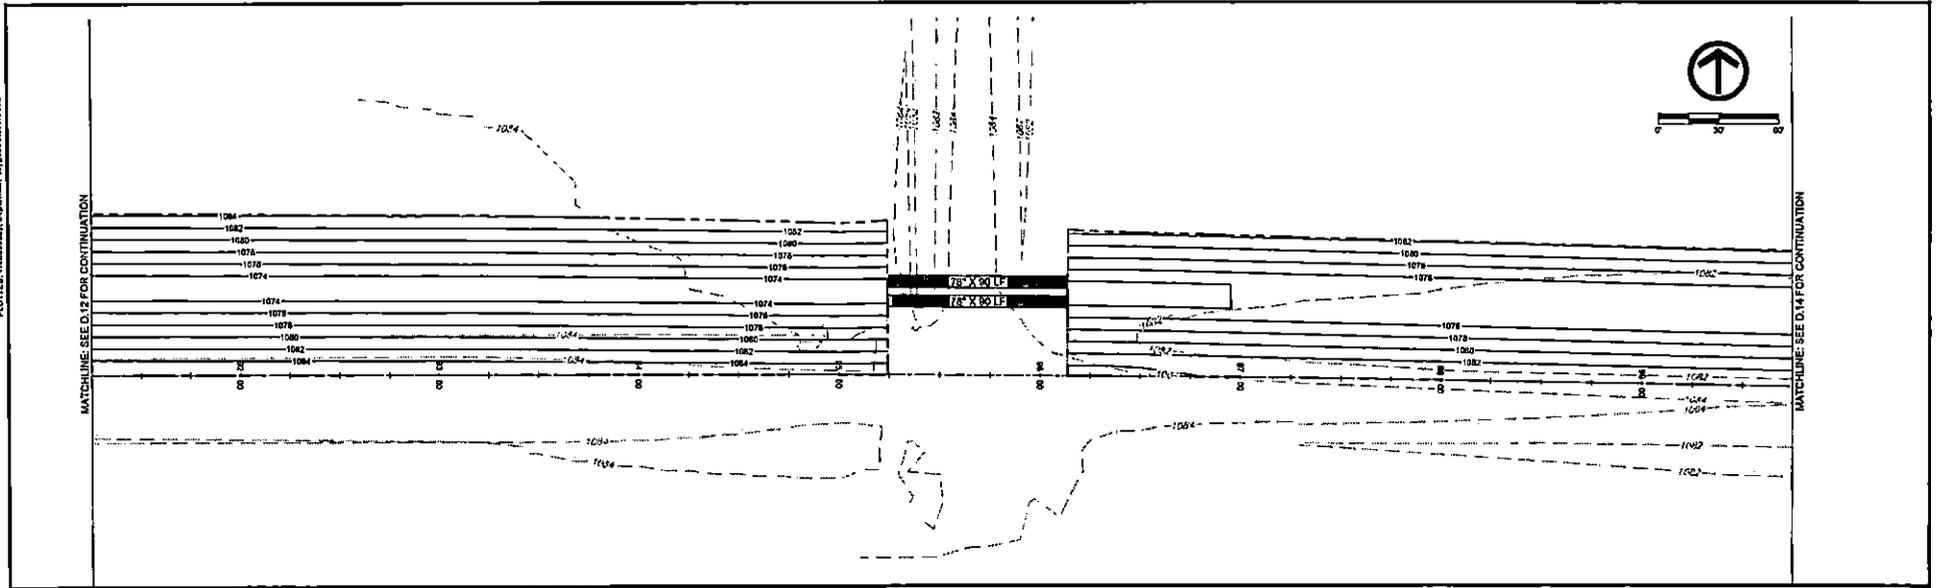

DATE	REVISIONS	SCALE	AS NOTED
		DELANE	JWC
		DIVISION	PLM
		APPROVED	PER
		DATE	09-13-2010
		DESIGNED FOR	REPORT

VEENSTRA & KIMM INC.

**SALIX DRAINAGE DISTRICT
WOODBURY COUNTY, IOWA**

203 Sargeant Square Dr. - Suite B • Sargeant IA, Iowa 51054-0220
712-643-5055 • 712-943-5068(FAX) • 877-241-2005(WATS)


MAIN DITCH - PLAN & PROFILE

DWG. NO.
D.13

PROJECT
16158



PLOTTER: Wednesday, September 15, 2021 8:37:34 AM

FILE PATH: I:\PROJECTS\2021\WOODBURY_COUNTY\031 SALIX_DRAINAGE_DISTRICT_CREATION\DWG\PROJECT\MAIN DITCH.DWG

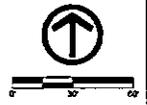

MATCHLINE: SEE D.13 FOR CONTINUATION

MATCHLINE: SEE D.15 FOR CONTINUATION

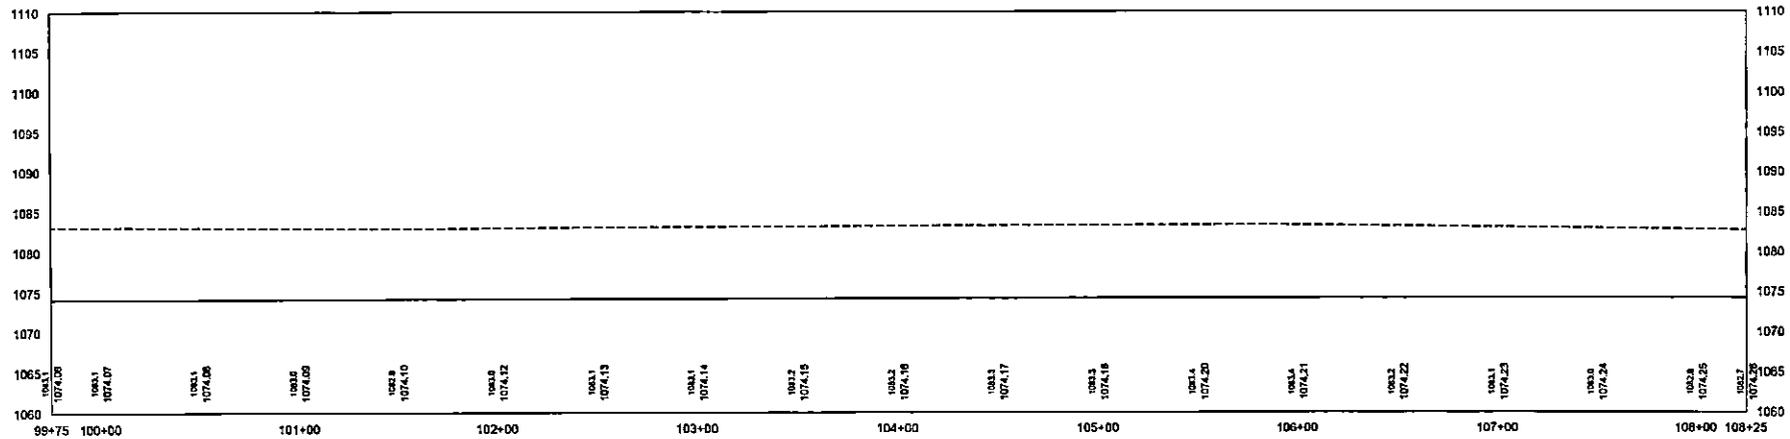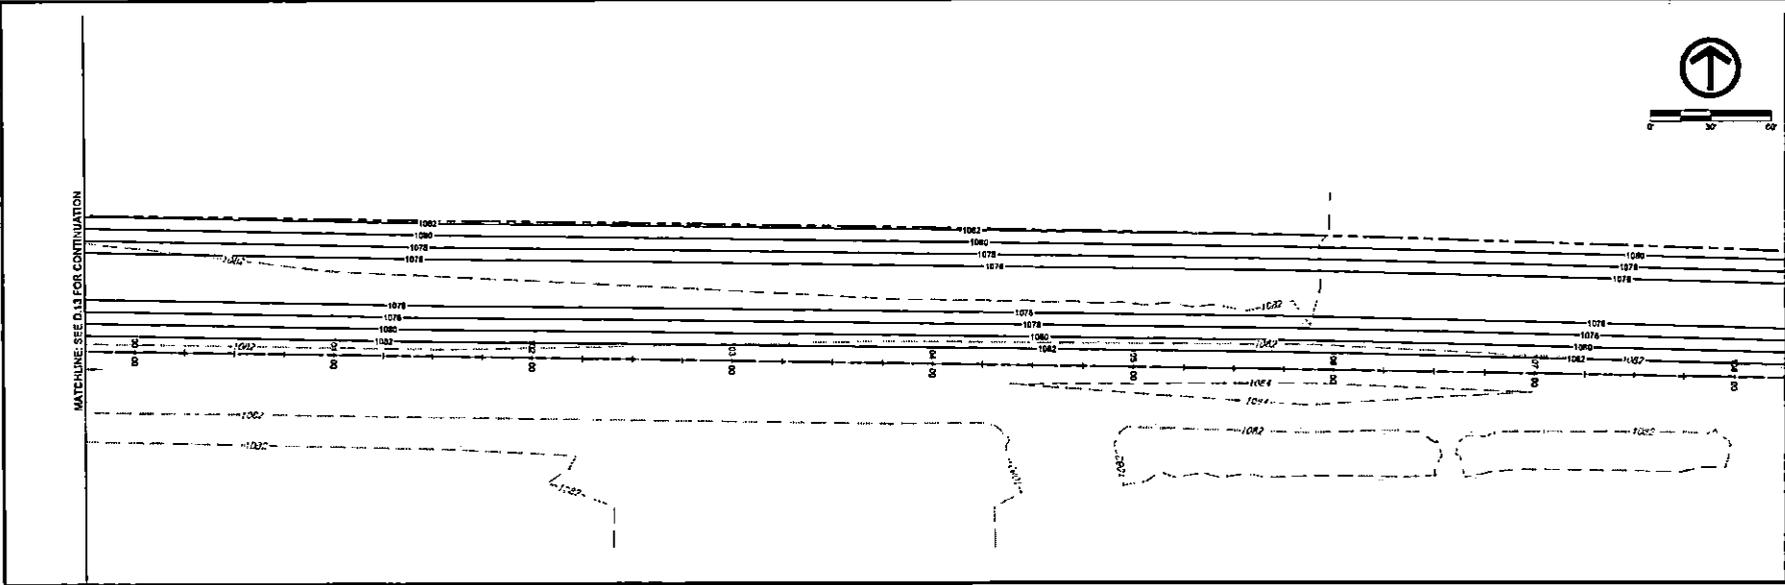

DATE	REVISIONS

SCALE	AS NOTED
DRAWN	JMD
CHECKED	PEM
APPROVED	PEM
DATE	09-15-2021
DRAWN FOR	REPORT






SALIX DRAINAGE DISTRICT
WOODBURY COUNTY, IOWA
 203 Sergeant Square Dr. - Suite B • Sergeant Bluff, Iowa 51054-0220
 712-643-5055 • 712-643-5089(FAX) • 877-241-8009(WATS)

MAIN DITCH - PLAN & PROFILE

DWG. NO. D.14
PROJECT 16126

PLOTTED: Wednesday, September 15, 2021 8:18:18 AM

XREF: \\NET\SSD\BUREAU\BUREAU\WOODBURY_COUNTY\PROJECTS\MAIN_DITCH_CREATION\DWG\PROJECT_CREATION\DWG\151518.DWG

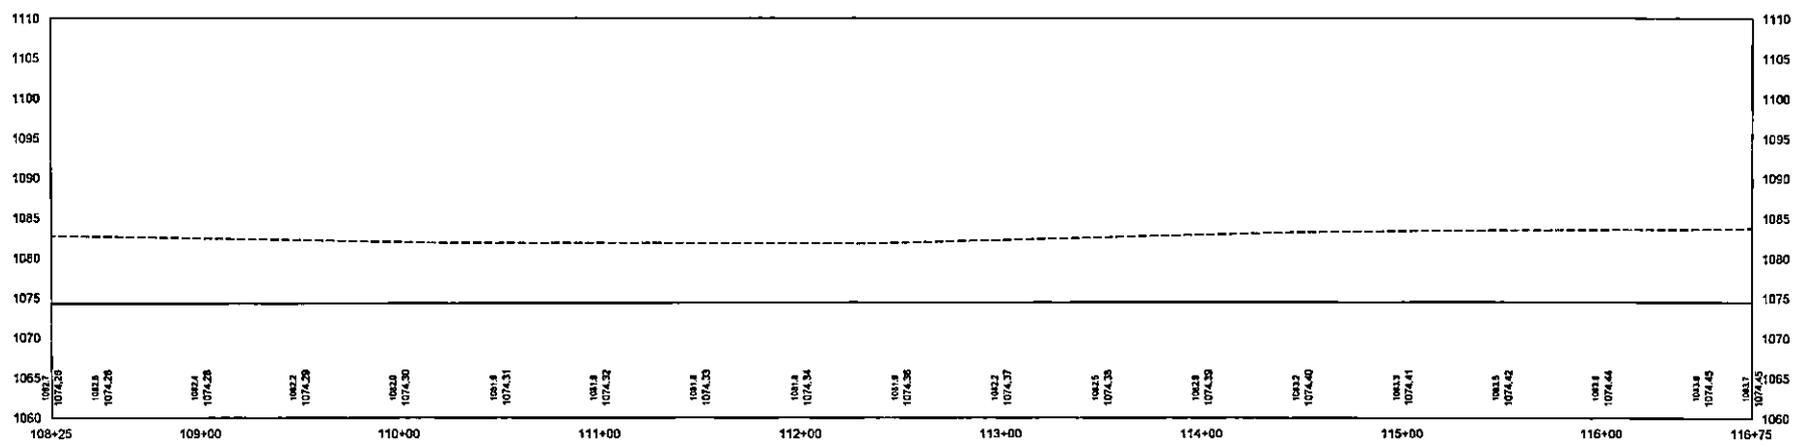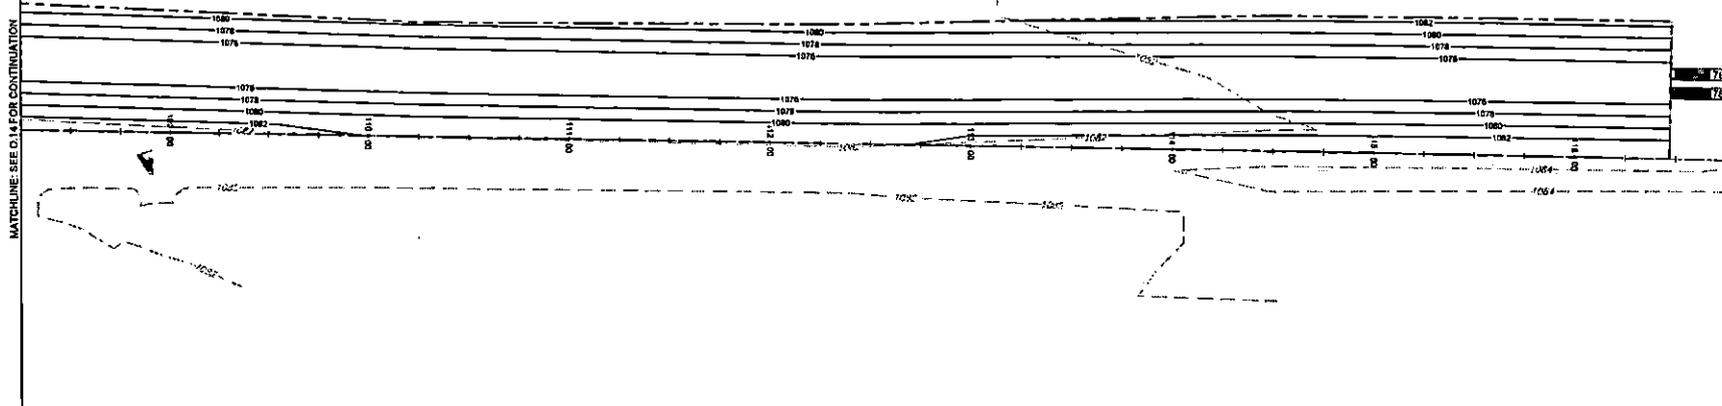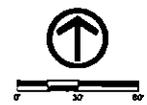

DATE	REVISIONS

SCALE	AS NOTED
DRAWN	AKC
CHECKED	PKR
APPROVED	PKR
DATE	09-15-2021
DRAWN FOR	REPORT





SALIX DRAINAGE DISTRICT
WOODBURY COUNTY, IOWA
 203 Sergeant Square Dr. - Suite B • Sergeant Bluff, Iowa 51054-0220
 712-643-3055 • 712-643-5088(FAX) • 877-241-8009(WAITS)

MAIN DITCH - PLAN & PROFILE
D.15

PROJECT	151518
---------	--------

PLotted: Wednesday, September 15, 2021 8:59 AM

FILE PATH: W:\S01\PROJECTS\190515\WOODBURY_COUNTY\1914\1914_SALIX_DRAINAGE_DISTRICT_CREATION\CAD\PRODUCTION\1914\1914.DWG

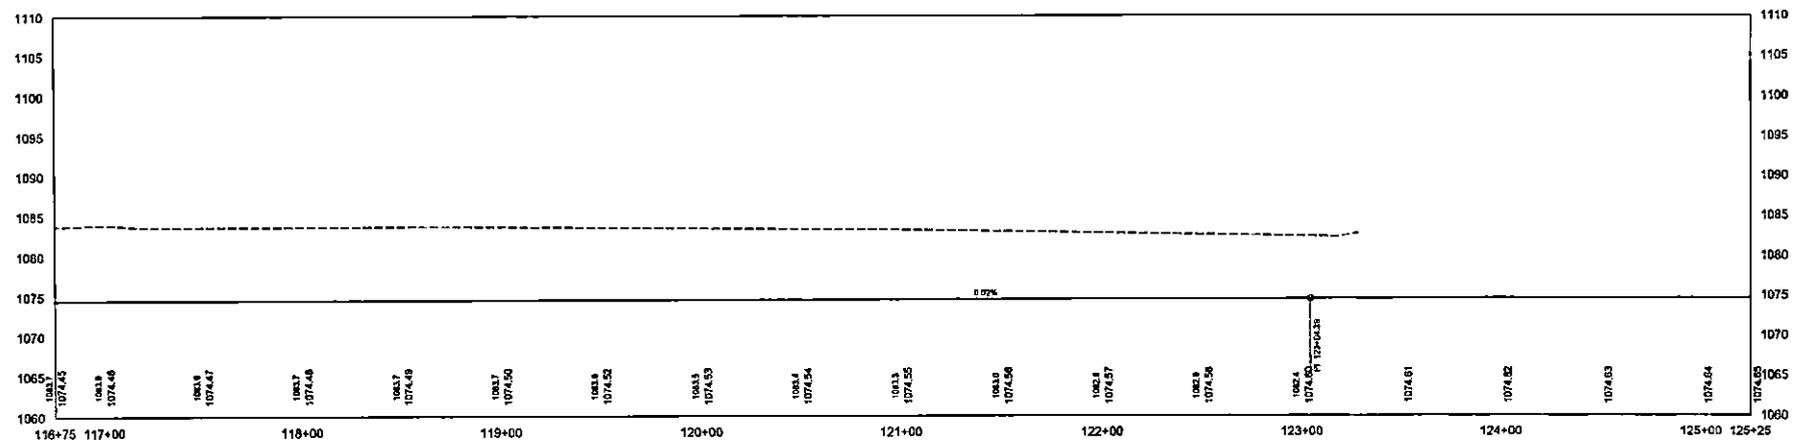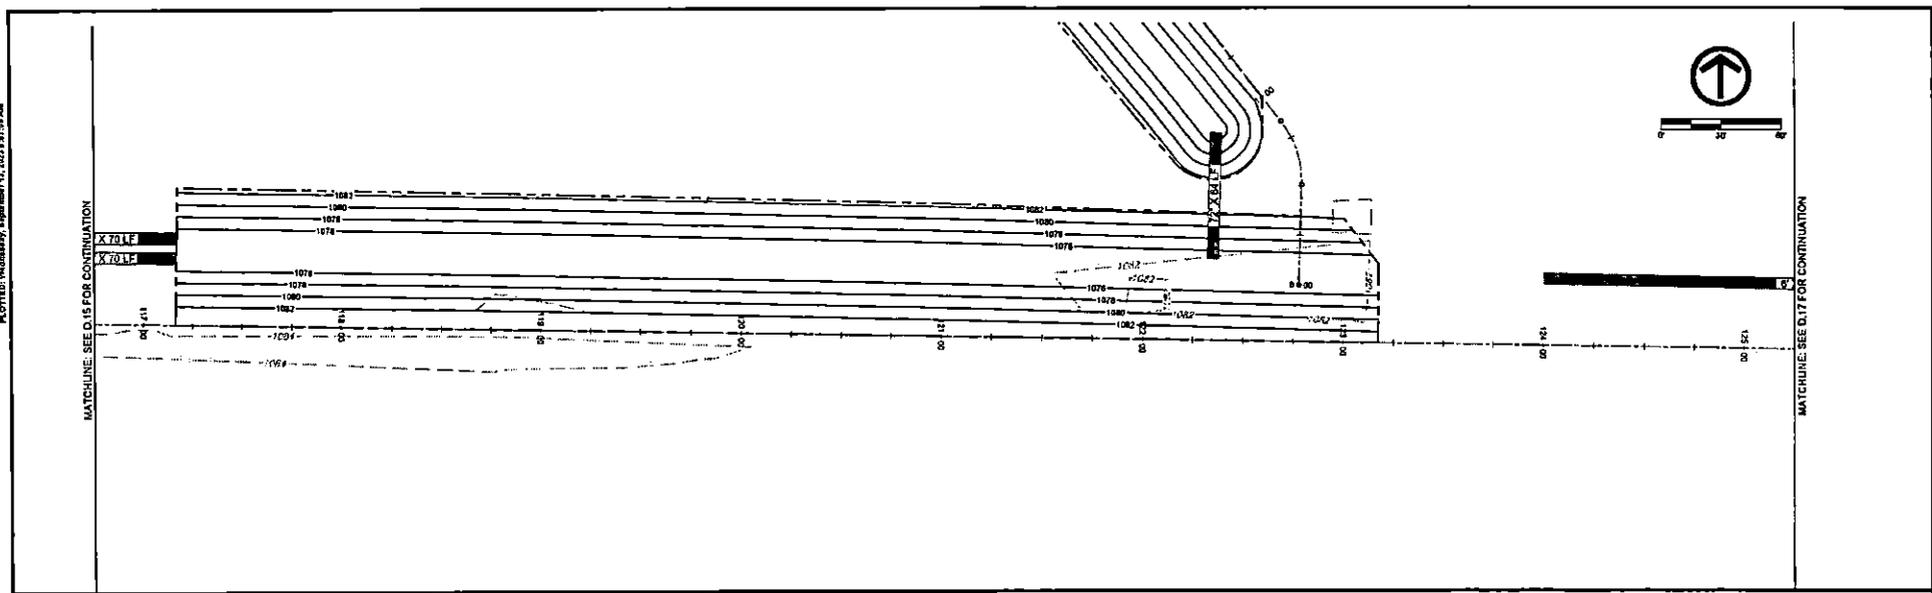

DATE	REVISIONS



SCALE	AS NOTED
DRAWN	JWD
DESIGNED	PCB
APPROVED	PCB
DATE	09-13-2021
ISSUED FOR	REPORT



SALIX DRAINAGE DISTRICT
WOODBURY COUNTY, IOWA
 203 Sargeant Square Dr. • Suite B • Sargeant Bluff, Iowa 51054-0220
 712-843-5055 • 712-843-5388 (FAX) • 877-241-5000 (WATS)

MAIN DITCH - PLAN & PROFILE

DWG. NO.	D.16
PROJECT	18128

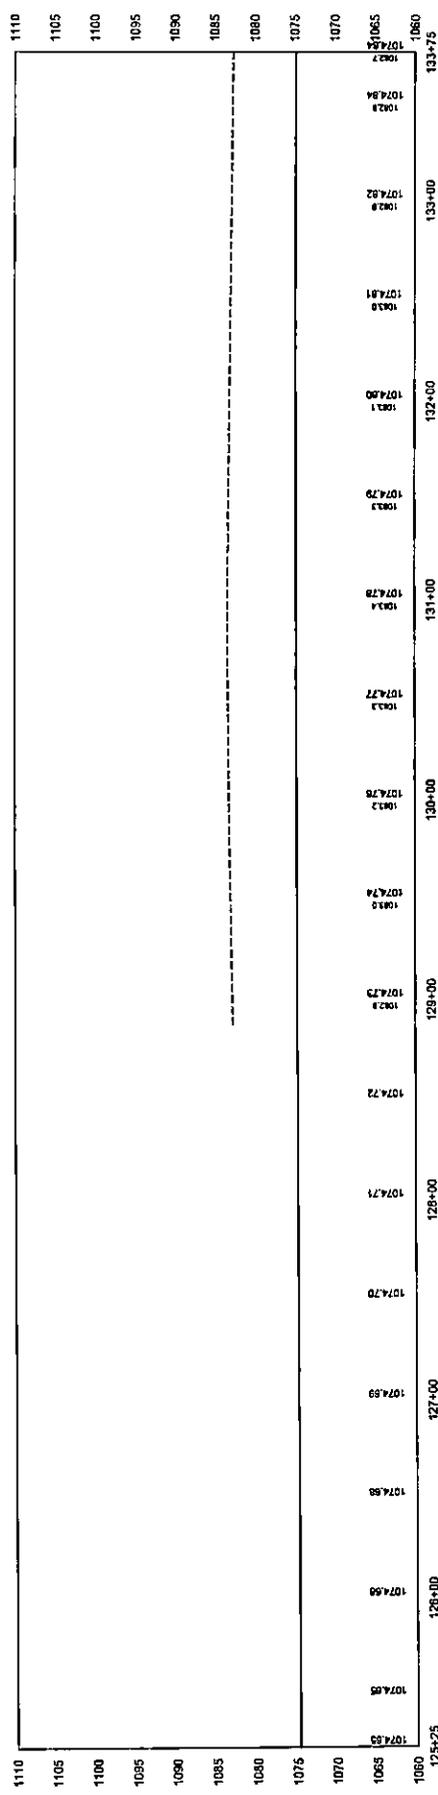
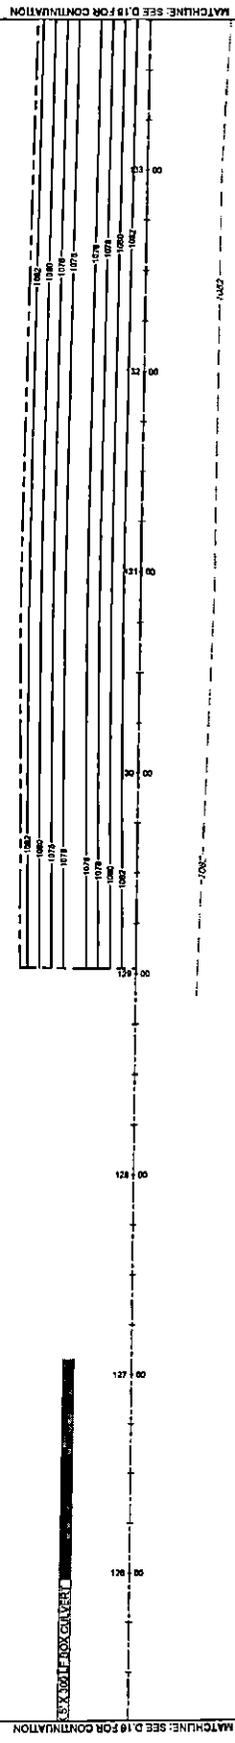


DATE	REVISIONS	SCALE	AS NOTED	NO.	BY	DATE

VEENSTRA & KIMM INC. 203 S. Highway 160, Des Moines, IA 50319 515-281-1111 • 515-281-1112	SALIX DRAINAGE DISTRICT WOODBURY COUNTY, IOWA 203 S. Highway 160, Des Moines, IA 50319 515-281-1111 • 515-281-1112	DWG. NO. D.17 PROJECT MAIN DITCH - PLAN & PROFILE
--	---	--

PLTTER: Wednesday, September 15, 2021 8:51 AM

FILE PATH: I:\PROJECTS\STATEMENTS\WOODBURY_COUNTY\1911-1911_BALL_DRAINAGE_DISTRICT_CREATE\DWG\1911-1911.DWG

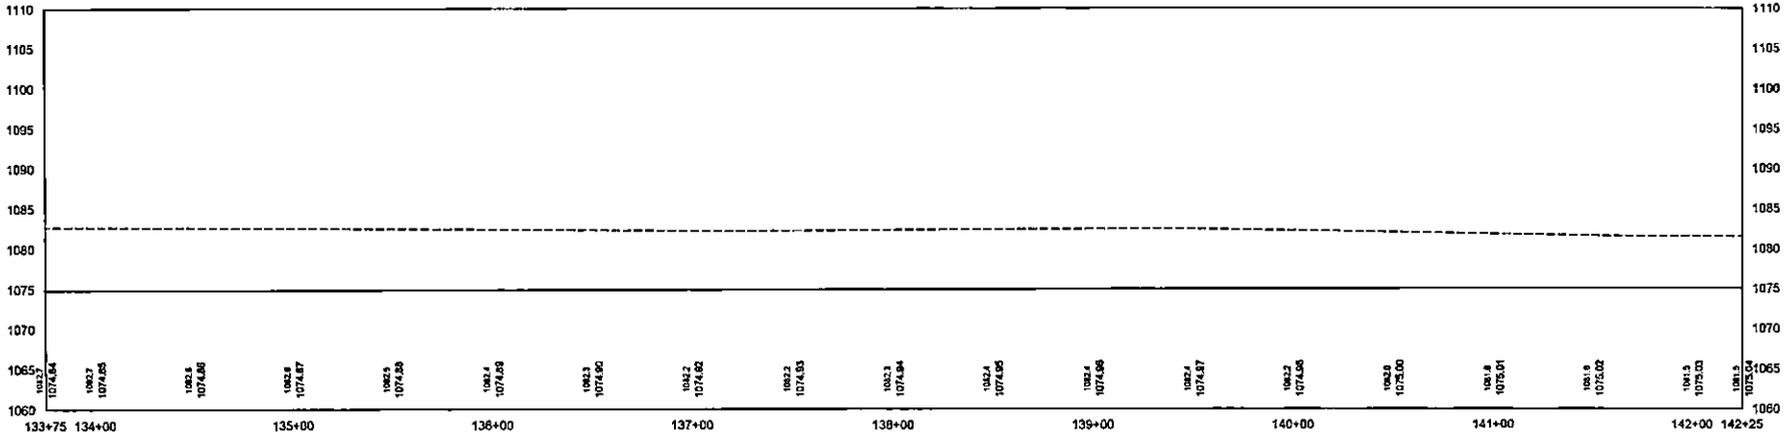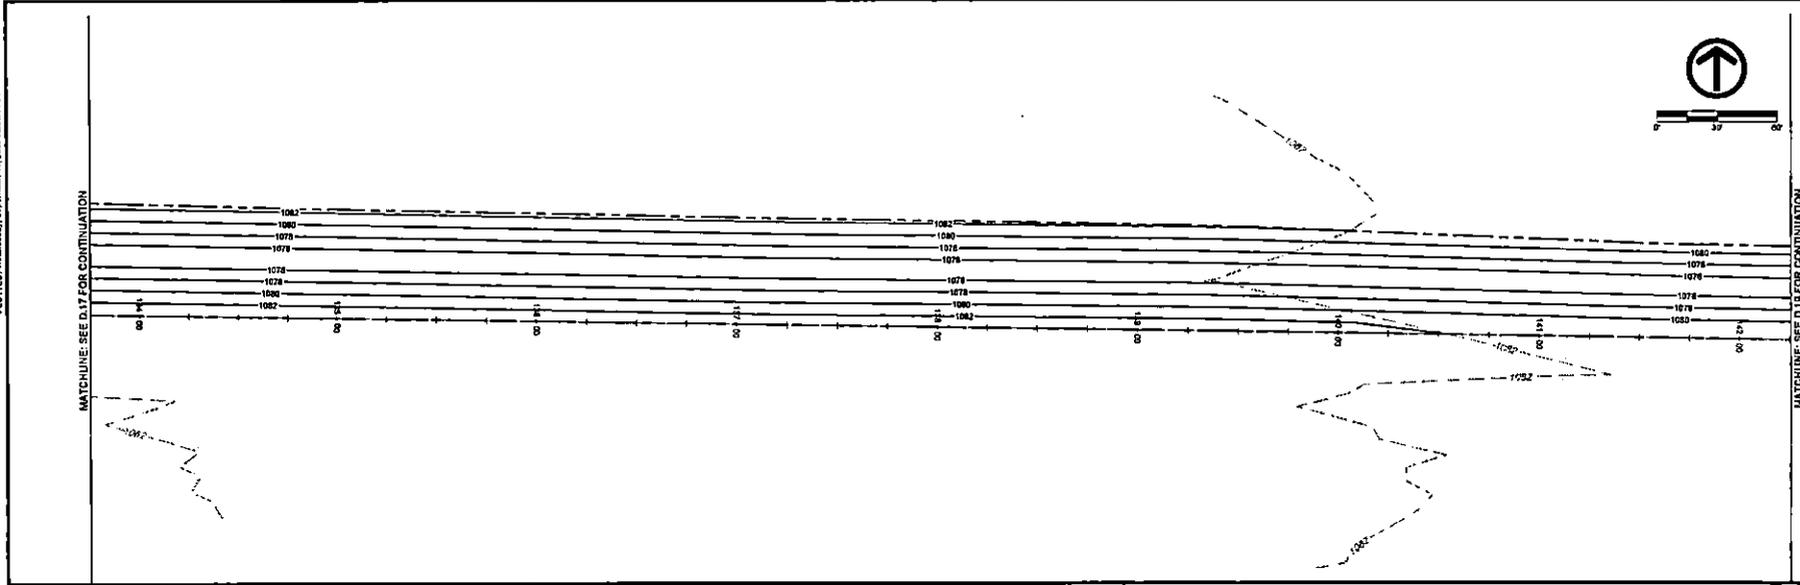

DATE	REVISIONS	SCALE	AS NOTED
		DRAWN	JMO
		CHECKED	PKB
		APPROVED	PKB
		DATE	09-15-2021
		DESIGNED FOR	REPORT





SALIX DRAINAGE DISTRICT
WOODBURY COUNTY, IOWA
 203 Sergeant Square Dr. • Suite B • Sergeant Bluff, Iowa 51054-0220
 712-643-5055 • 712-643-5055 (FAX) • 877-241-8206 (WATS)

MAIN DITCH - PLAN & PROFILE

DWG. NO.	D.18
PROJECT	1911

PLOTTED: Wednesday, September 11, 2013 9:29 AM

FILE PATH: \\VESSTRA\ASST\MAR\HNS1\PROJECTS\COUNTY\11491\11491.dwg

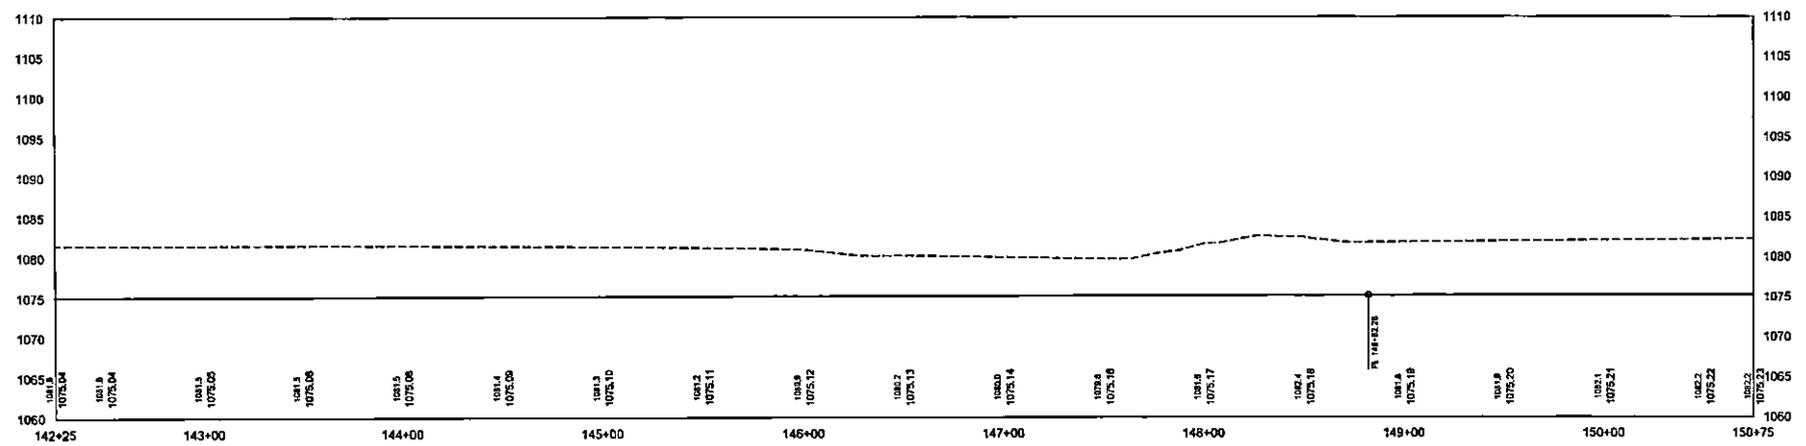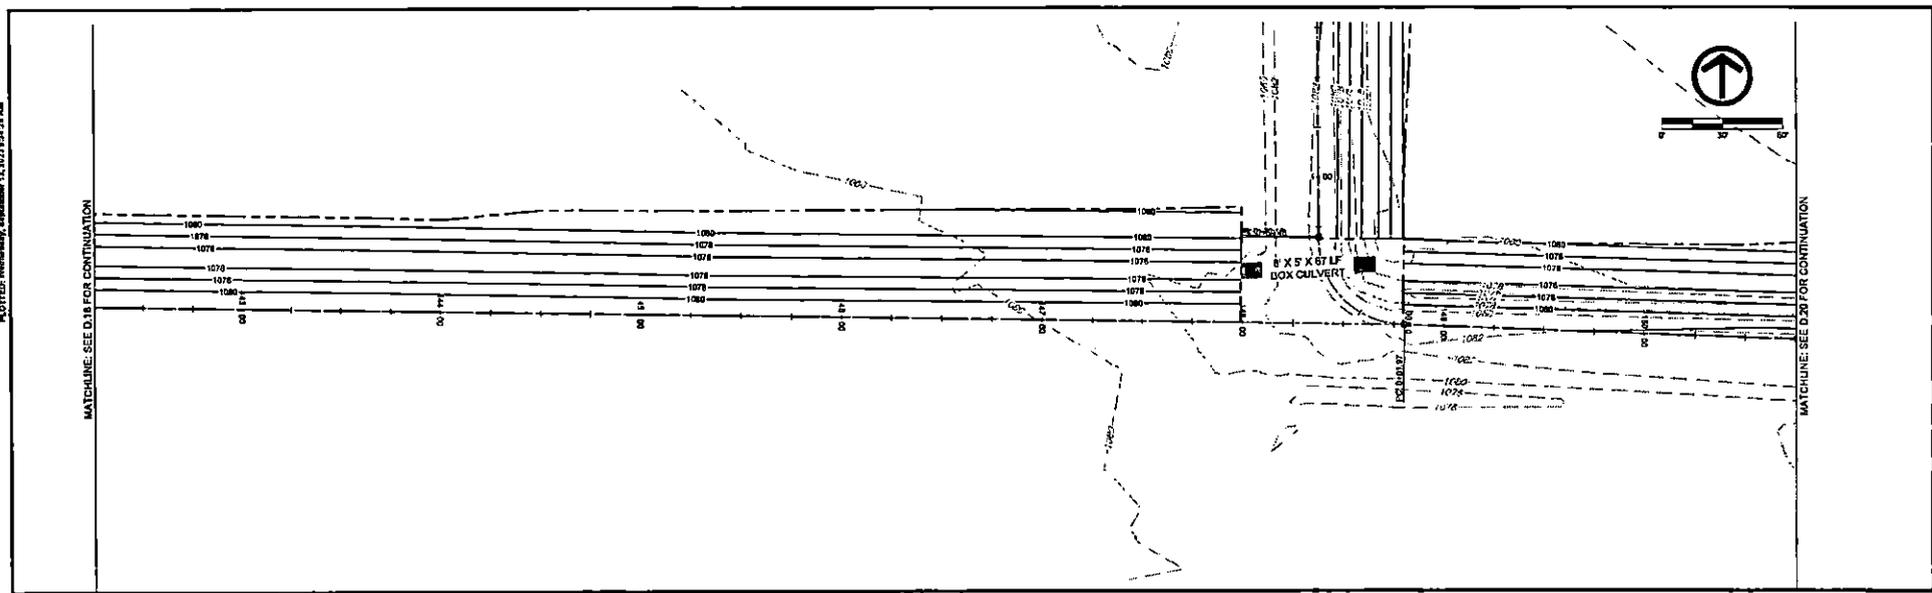

DATE	REVISIONS

SCALE	AS NOTED
DRAWN	JMG
CHECKED	PLB
APPROVED	PCB
DATE	09-13-2013
DESIGNED	REPORT





SALIX DRAINAGE DISTRICT
WOODBURY COUNTY, IOWA
 200 Sergeant Square Dr., Suite B • Sergeant Bluff, Iowa 51054-0220
 712-643-0255 • 712-643-5285(FAX) • 877-241-8009(MA13)

MAIN DITCH - PLAN & PROFILE	DWG. NO. D.19
	PROJECT 11128

PLOTTED: Wednesday, September 15, 2010 8:59:28 AM

4-REF: \\S:\PROJECTS\10815\WOODBURG_COURT\10815-142\BULK_CONTRACT_CREATE\10815\10815.DWG
FILE PATH: \\S:\PROJECTS\10815\WOODBURG_COURT\10815-142\BULK_CONTRACT_CREATE\10815\10815.DWG

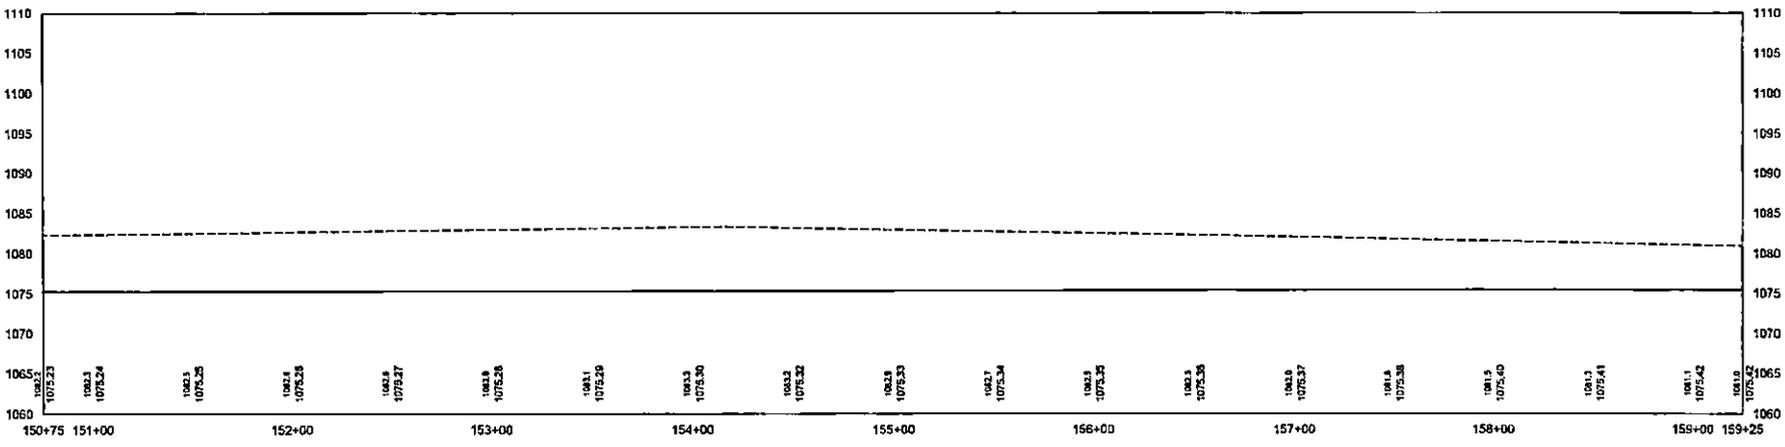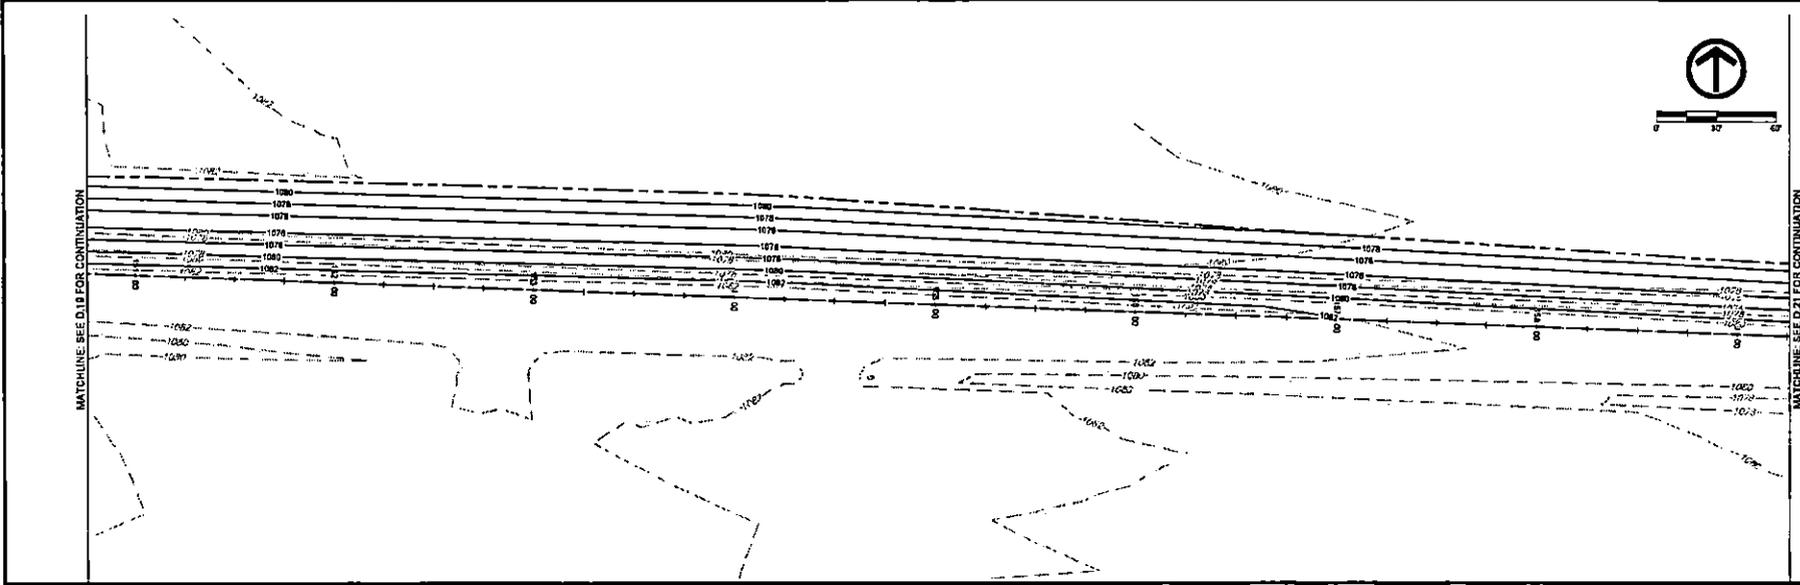

DATE	REVISIONS	SCALE	AS NOTED
		DRAWING	JMO
		CHECKED	PER
		APPROVED	PER
		DATE	09-13-2010
		ISSUED FOR	REPORT



SALIX DRAINAGE DISTRICT
WOODBURY COUNTY, IOWA

203 Sargeant Square Dr., Suite B • Sargeant Bluff, Iowa 51054-0220
712-943-5055 • 712-943-5059 (FAX) • 817-241-6006 (MATS)

MAIN DITCH - PLAN & PROFILE

DWG. NO.
D.20

PROJECT 12122


DATE	REVISIONS



SALIX DRAINAGE DISTRICT
 WOODBURY COUNTY, IOWA
 200 Sycamore Square Dr. - Suite B • Sergeant Bluff, Iowa 51054-0220
 712-423-0955 • 712-423-0997 (FAX) • 877-244-8009 (NATION)

DWG. NO.	171411
PROJECT	D.21




1060	159+25	1061.8 1075.42
1065	159+00	1061.8 1075.43
1070	158+75	1061.8 1075.44
1075	158+50	1061.8 1075.45
1080	158+25	1061.8 1075.46
1085	158+00	1061.8 1075.47
1090	157+75	1061.8 1075.48
1095	157+50	1061.8 1075.49
1100	157+25	1061.8 1075.50
1105	157+00	1061.8 1075.51
1110	156+75	1061.8 1075.52
	156+50	1061.8 1075.53
	156+25	1061.8 1075.54
	156+00	1061.8 1075.55
	155+75	1061.8 1075.56
	155+50	1061.8 1075.57
	155+25	1061.8 1075.58
	155+00	1061.8 1075.59
	154+75	1061.8 1075.60
	154+50	1061.8 1075.61

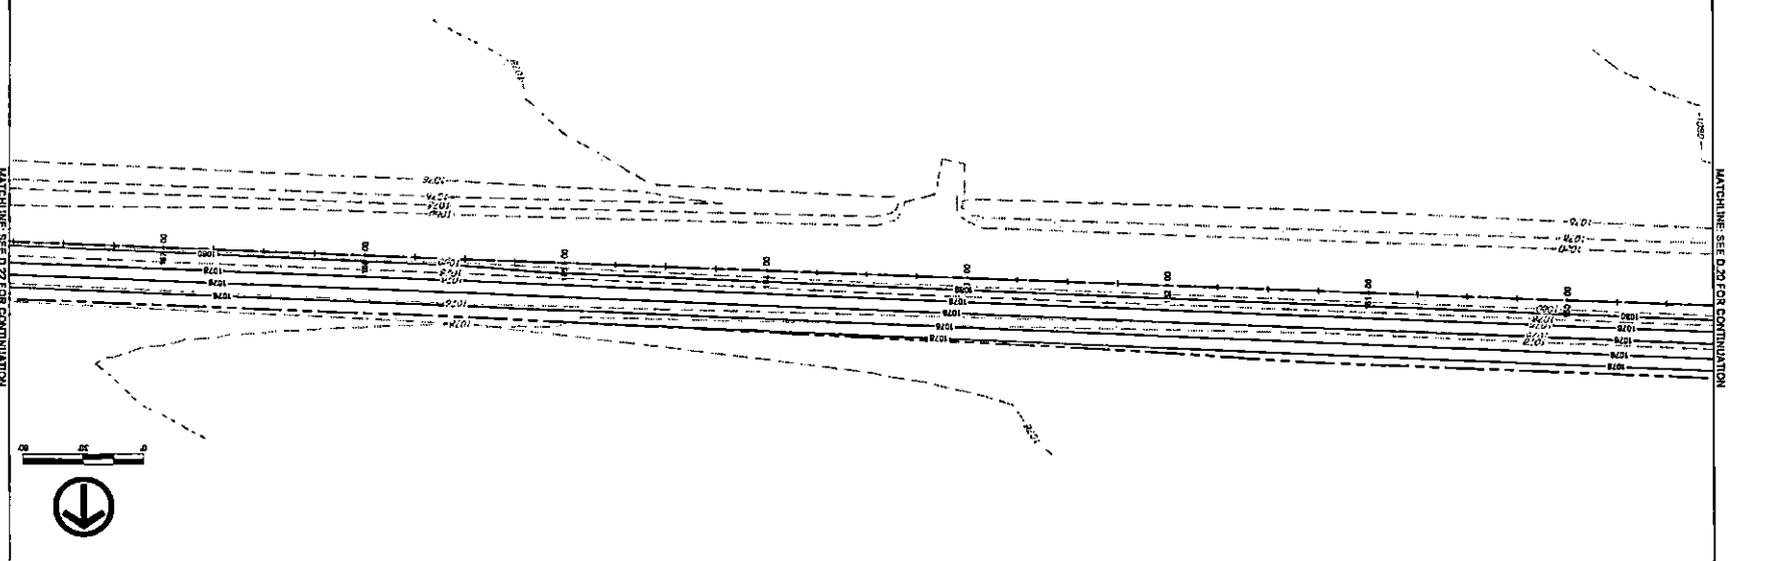

PLOTTED: Wednesday, September 11, 2008 8:11 AM

S:\PROJECTS\2008\180518\WOODBURY_COUNTY\11-14-08_LALU_DRAINAGE\DRIBET_CREATE\CADD\MCDRAWING\180518 D22.dwg

180518

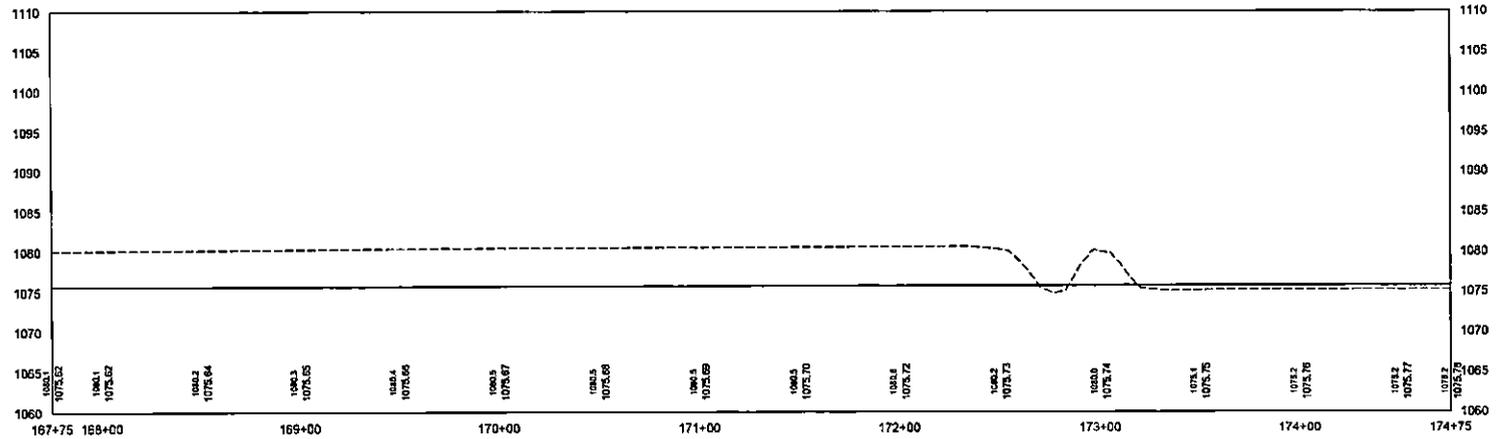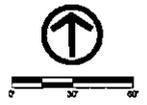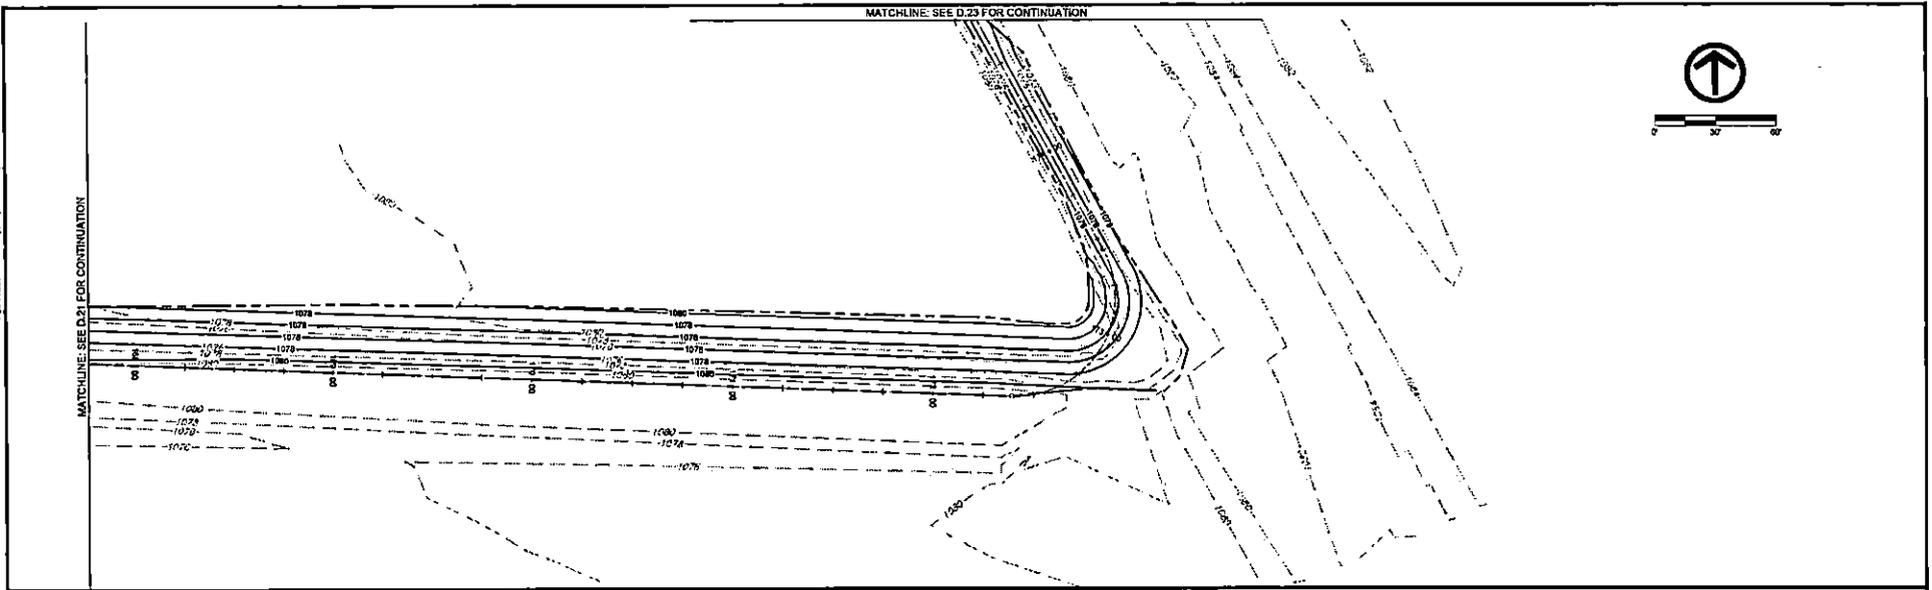

DATE	REVISIONS

SCALE	REVISED
DRAWN	AKG
CHECKED	PCW
APPROVED	PCW
DATE	09-10-08
DRAWN BY	
CHECKED BY	
APPROVED BY	



**SALIX DRAINAGE DISTRICT
WOODBURY COUNTY, IOWA**

203 Sergeant Square Dr. - Suite B • Sergeant Bluff, Iowa 51054-0220
712-643-5255 • 712-643-5088(FAX) • 877-241-8008(WATS)

MAIN DITCH - PLAN & PROFILE

DWG. NO. D.22
PROJECT 18128



PLOTTED: Wednesday, September 15, 2010 9:47 AM

FILE PATH: D:\2010\PROJECTS\WOODBURY\WOODBURY_COUNTY\13-4621-4621_SALIX_DRAINAGE_DISTRICT_CREATION\DWG\1311181023-24



MATCHLINE SEE D.22 FOR CONTINUATION

MATCHLINE SEE D.24 FOR CONTINUATION

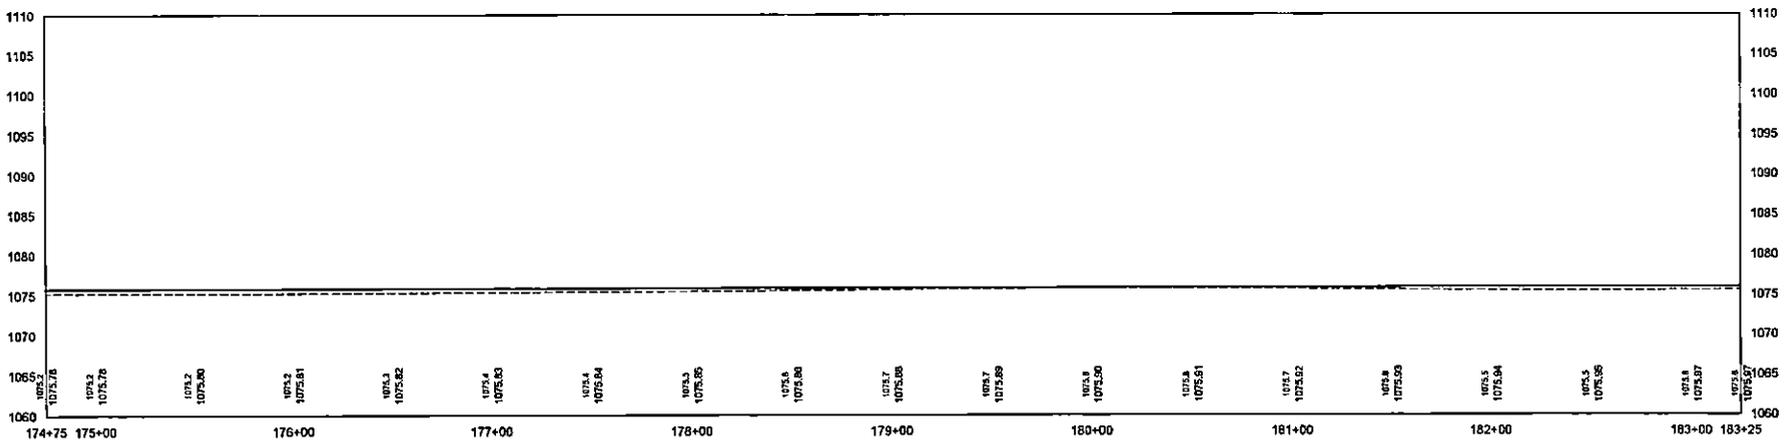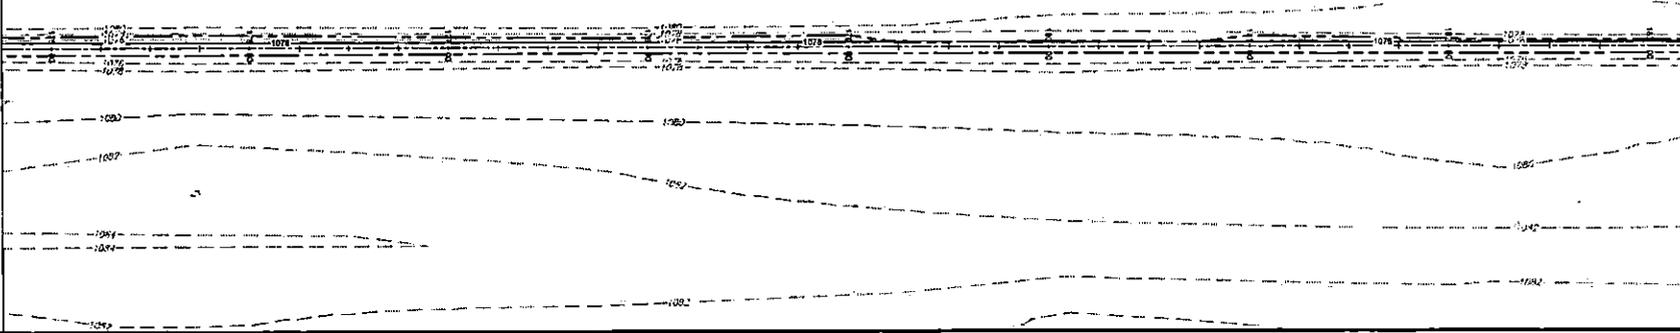

DATE	REVISIONS

SCALE	AS NOTED
DRAWN	AND
CHECKED	PCR
APPROVED	PCR
DATE	08-11-2010
DRAWN FOR	REPORT



**SALIX DRAINAGE DISTRICT
WOODBURY COUNTY, IOWA**

203 Sargeant Square Dr., Suite B • Sargeant Bluff, Iowa 51054-0220
712-643-5055 • 712-643-5056(FAX) • 877-241-8000(MAINT)


MAIN DITCH - PLAN & PROFILE

DWG. NO.
D.23
PROJECT 15128


PLOTTED: Wednesday, September 15, 2021 8:41 AM



MATCHLINE SEE D.23 FOR CONTINUATION

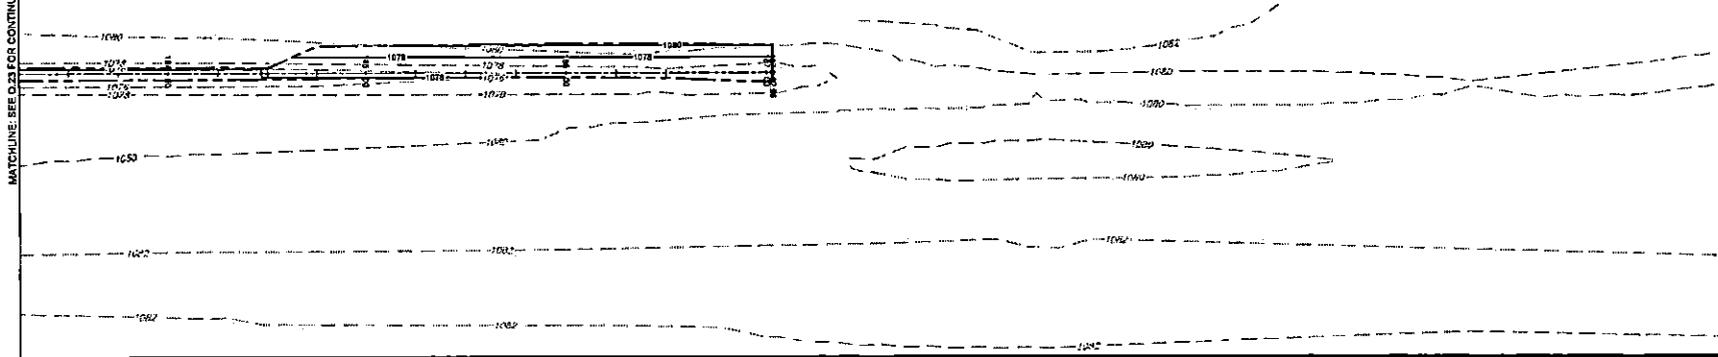

FILE PATH: W:\S\17555\175551\WOODBURY_COUNTY\33\LAB\1\1\DRAINAGE_DISTRICT_CREATE\PROJECTS\175551\175551\175551.DWG

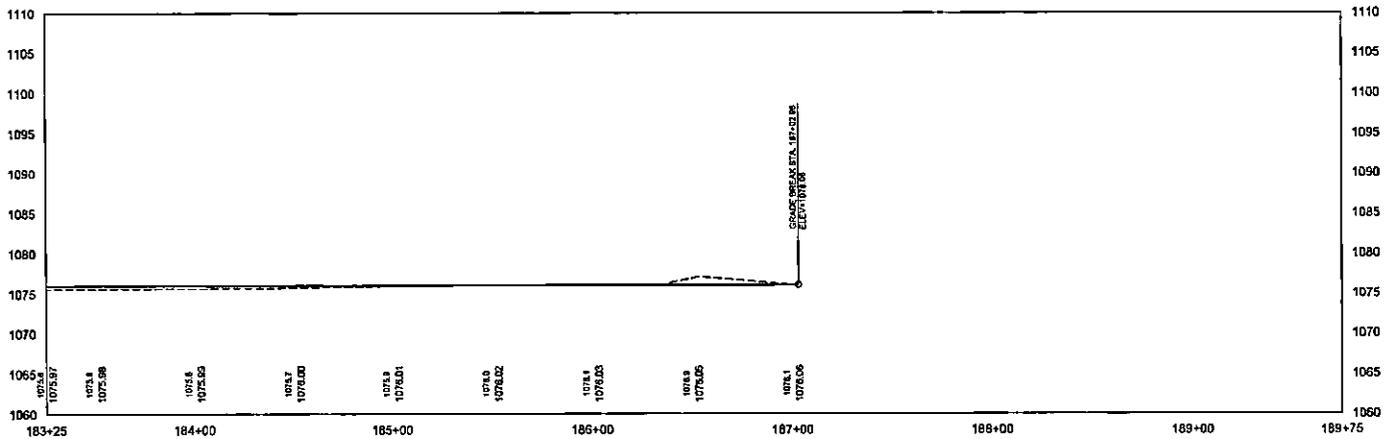

DATE	REVISIONS

SCALE	AS NOTED
DRAWN	AKD
CHECKED	PCB
APPROVED	PCB
DATE	08-17-2021
DESIGNED FOR	REPORT





SALIX DRAINAGE DISTRICT
WOODBURY COUNTY, IOWA
 203 Sergeant Square Dr. • Suite B • Sergeant Bluff, Iowa 51054-0220
 712-643-0255 • 712-643-5033 (FAX) • 877-241-8008 (NATIONALLY)

MAIN DITCH - PLAN & PROFILE

DWG. NO.
D.24
PROJECT 18108

PLOTTED: Wednesday, September 13, 2017 8:51:58 AM

\\P:\PROJECTS\2017\170911\WOODBURY_COUNTY\171423_SALIX_DRAINAGE_DISTRICT_CREATION\DWG\171423_D04.dwg

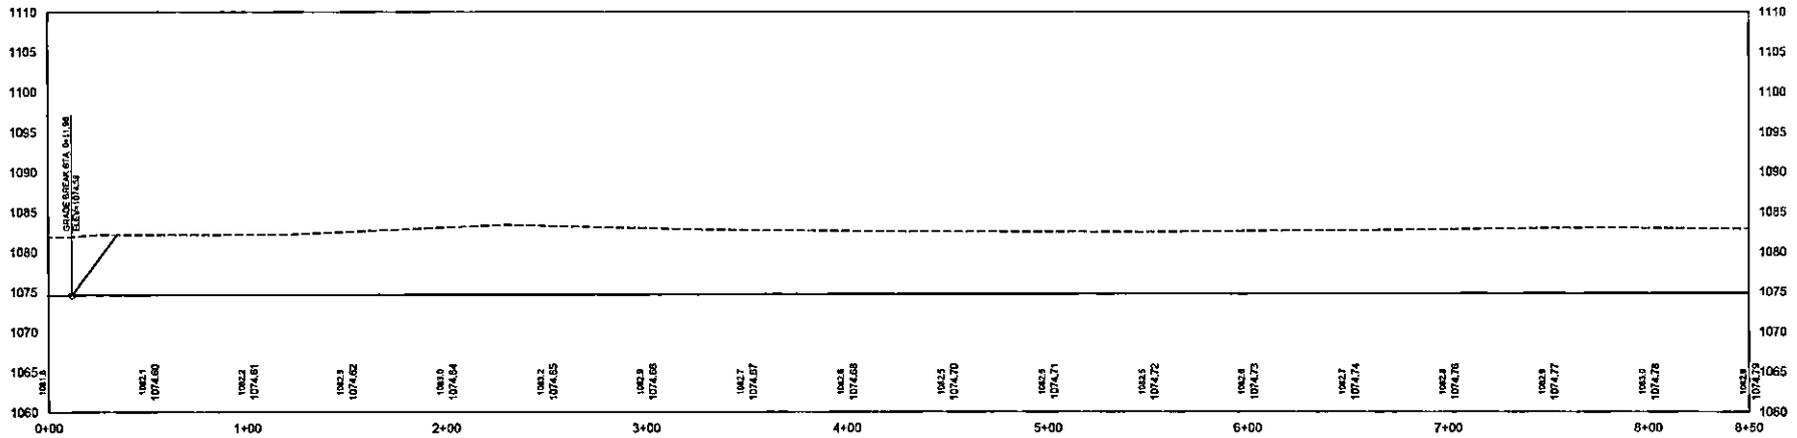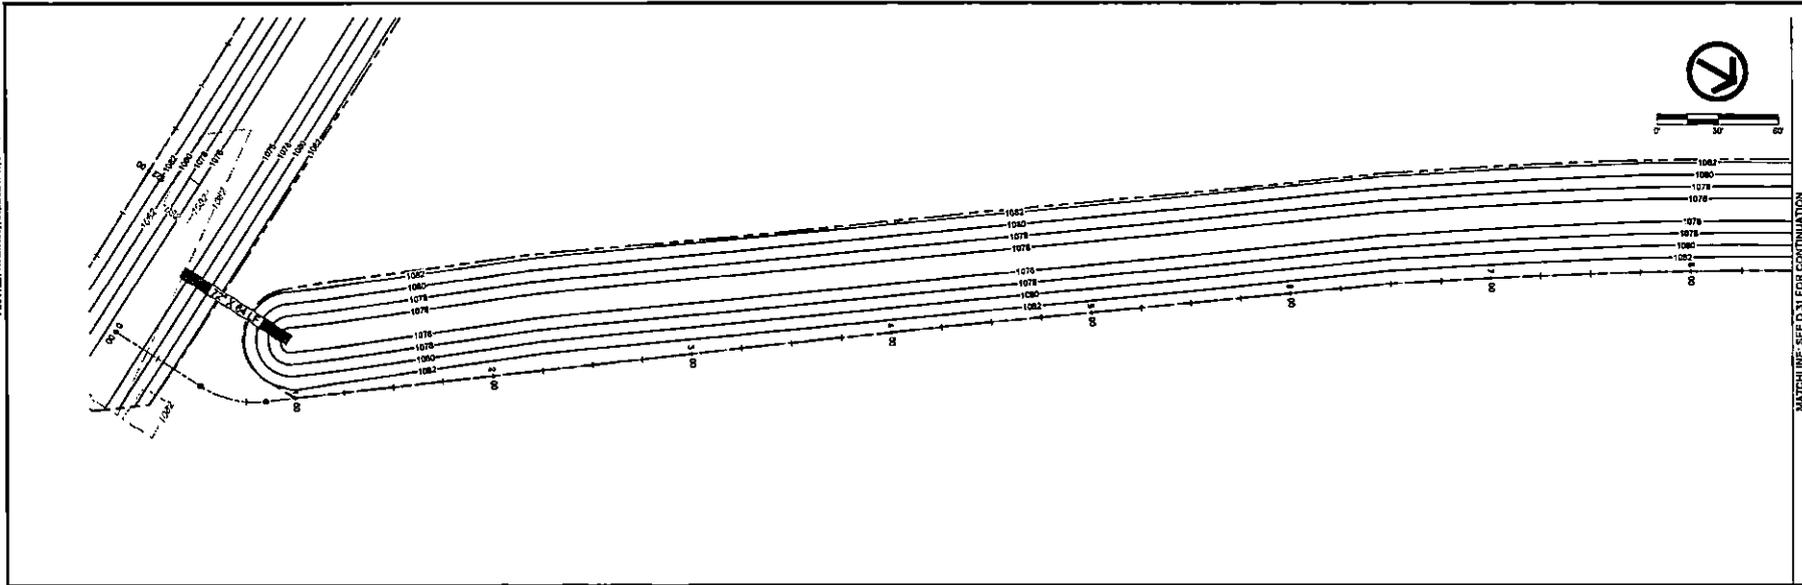

DATE	REVISIONS

SCALE	AS NOTED
DRAWN	JWC
CHECKED	PER
APPROVED	PER
DATE	09-13-2017
ISSUED FOR	REPORT



SALIX DRAINAGE DISTRICT
WOODBURY COUNTY, IOWA

203 Sergeant Square Dr. - Suite B • Sergeant Bluff, Iowa 51054-0220
712-643-5053 • 712-643-5088 (FAX) • 877-241-8006 (WATS)

LATERAL 1 - PLAN & PROFILE



DWG. NO.

D.30

PROJECT 43128

PLOTED: Wednesday, September 15, 2010 8:27 AM

P: \\F:\PROJECTS\107511\WOODBURG_COURTYARD\107511.dwg DATE_PLOTTED: 9/15/2010 8:27:14 AM

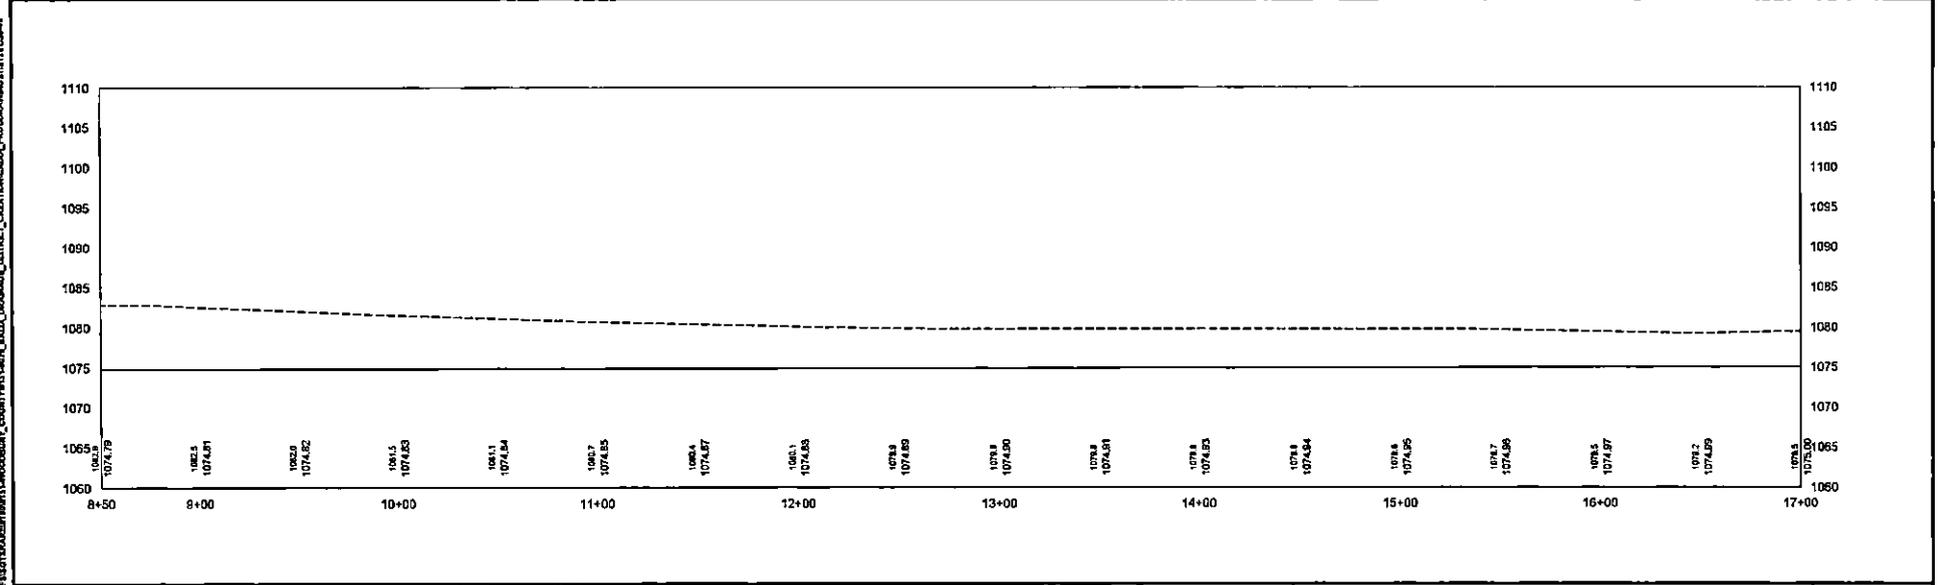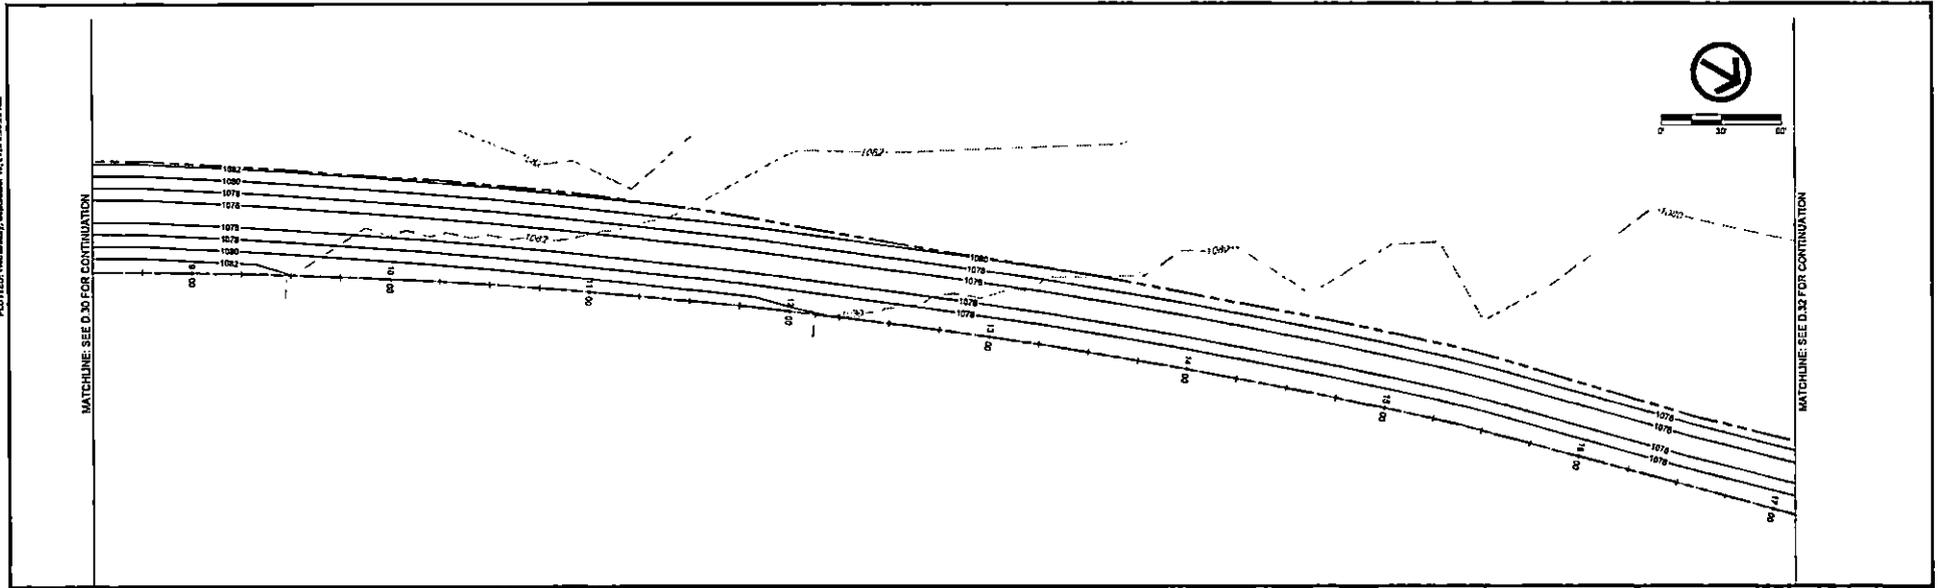

DATE	REVISIONS

SCALE	AS NOTED
DRAWN	JMO
CHECKED	PER
APPROVED	PER
DATE	09-15-2010
DRAWN FOR	REPORT





SALIX DRAINAGE DISTRICT
WOODBURY COUNTY, IOWA

203 safeguard boulevard Dr. • Suite B • safeguard Bluff, Iowa 51054-0220
712-643-0055 • 712-643-5080(FAX) • 877-241-8000(WATS)

<h2 style="margin: 0;">LATERAL 1 - PLAN & PROFILE</h2>	<p style="margin: 0;">DWG. NO. D.31</p> <p style="font-size: x-small; margin: 0;">PROJECT 15128</p>
--	--

PLOTTED: Wednesday, September 15, 2010 9:48:37 AM

FILE PATH: \\S0125107\ADMIN\15\WOODBURY_COUNTY\15\JOB\DRAWING\DISTRICT_CREATION\CADD_PROJECT\DRAWINGS\15118.DWG

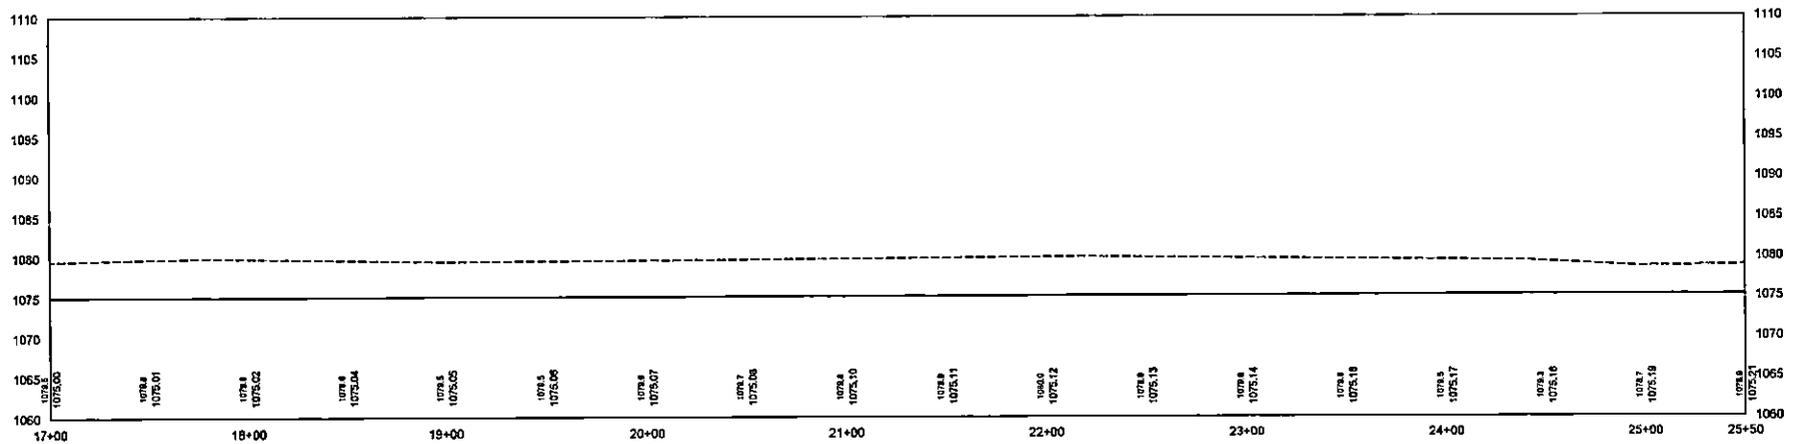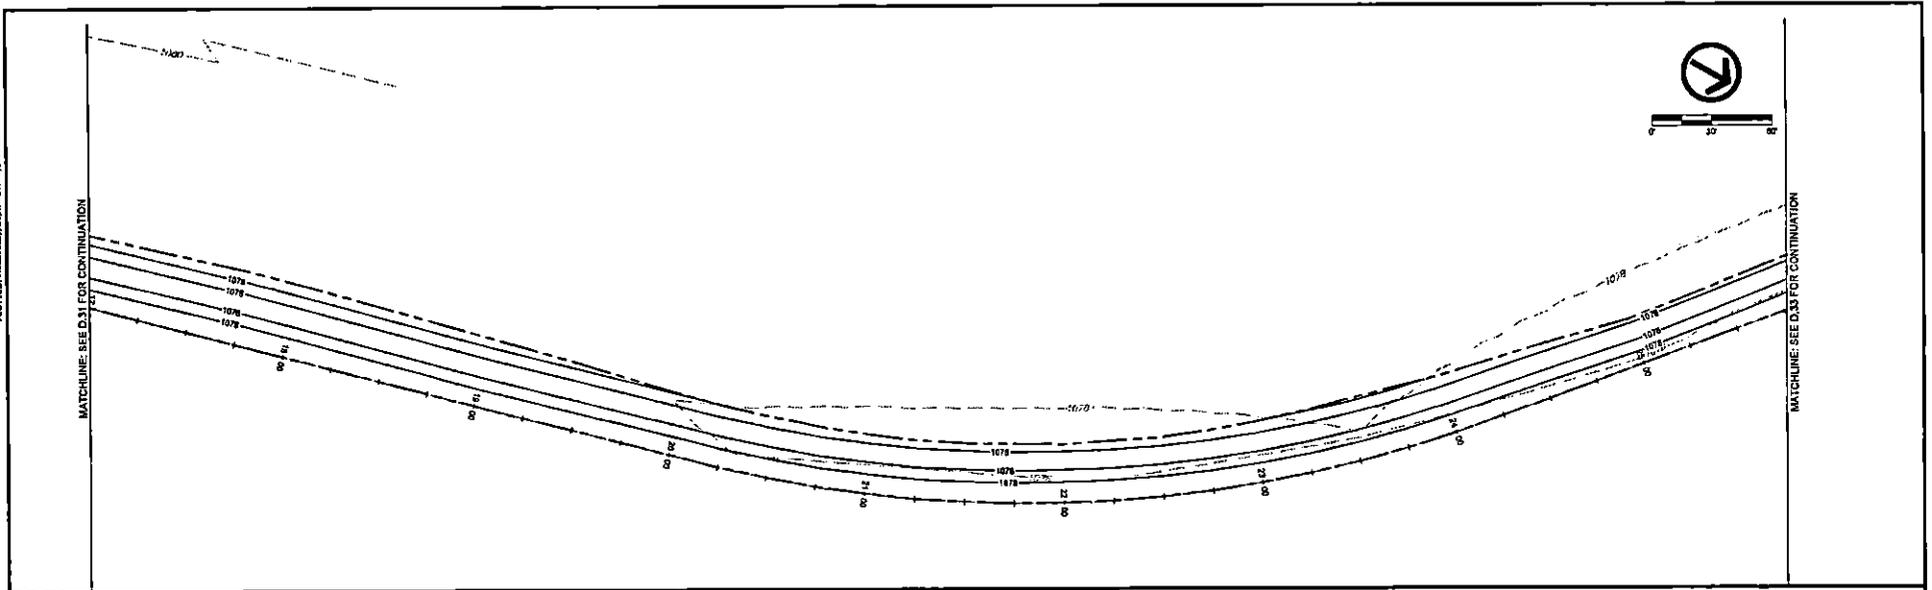

DATE	REVISIONS



SCALE	AS NOTED
DRAWN	JMB
CHECKED	PCB
APPROVED	PCB
DATE	09-03-10
DRAWN FOR	REPORT



SALIX DRAINAGE DISTRICT
WOODBURY COUNTY, IOWA
 203 Sergeant Square Dr. - Suite B • Sergeant Bluff, Iowa 51054-0220
 712-643-5055 • 712-943-5086 (FAX) • 877-241-8009 (NATS)

LATERAL 1 - PLAN & PROFILE

DWG. NO. D.32
PROJECT 15118

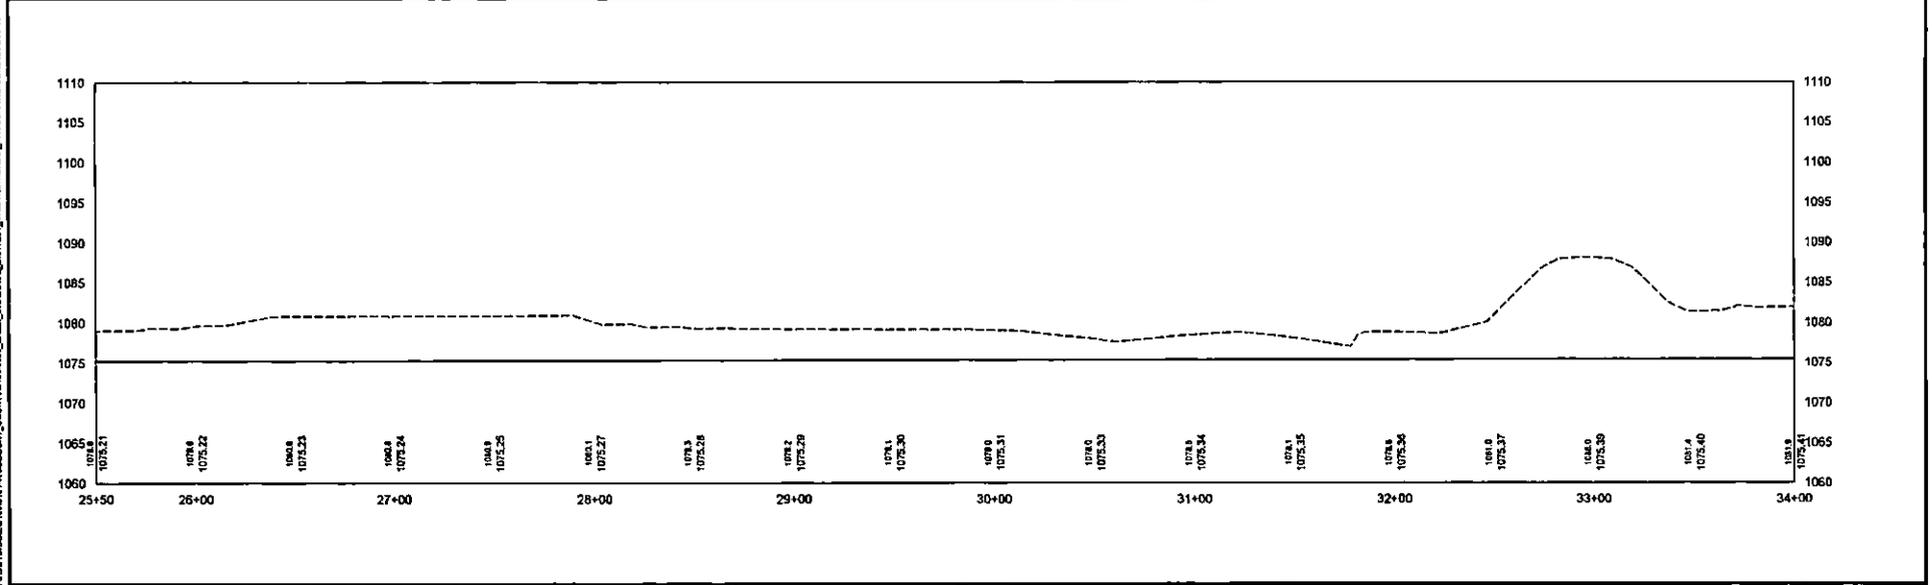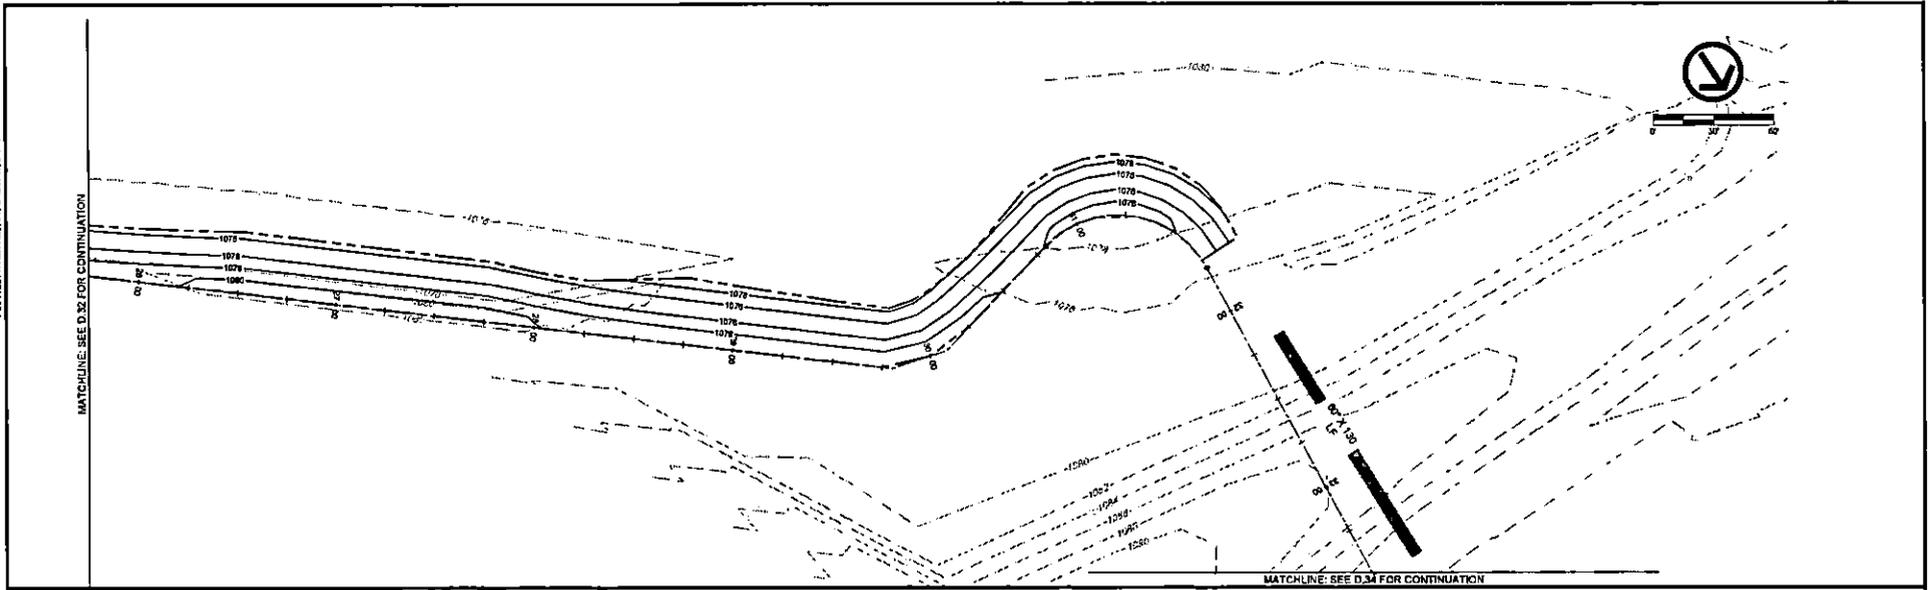

DATE	REVISIONS

SCALE	AS NOTED
DRAWN	JPM
CHECKED	PNW
APPROVED	PNW
DATE	09-15-2021
ISSUED FOR	REPORT



SALIX DRAINAGE DISTRICT
WOODBURY COUNTY, IOWA



203 Sargent Square Dr. - Suite B • Sargent Bluff, Iowa 51054-0220
 712-643-5055 • 712-643-5085(FAX) • 877-241-8000(WATS)

LATERAL 1 - PLAN & PROFILE

DWG. NO.
D.33
<small>PROJECT 16128</small>

PLOTTED: Wednesday, September 15, 2010 8:46:57 AM

4:49 PM: \\VEENSTRA\PROJECTS\19819\19819-1\WOODBURY_COUNTY\11-4-2010_EMLD_ON\DRAWING_CREATE\DWG\PROJECT_CREATE\WOODBURY\11-18-10\03-48

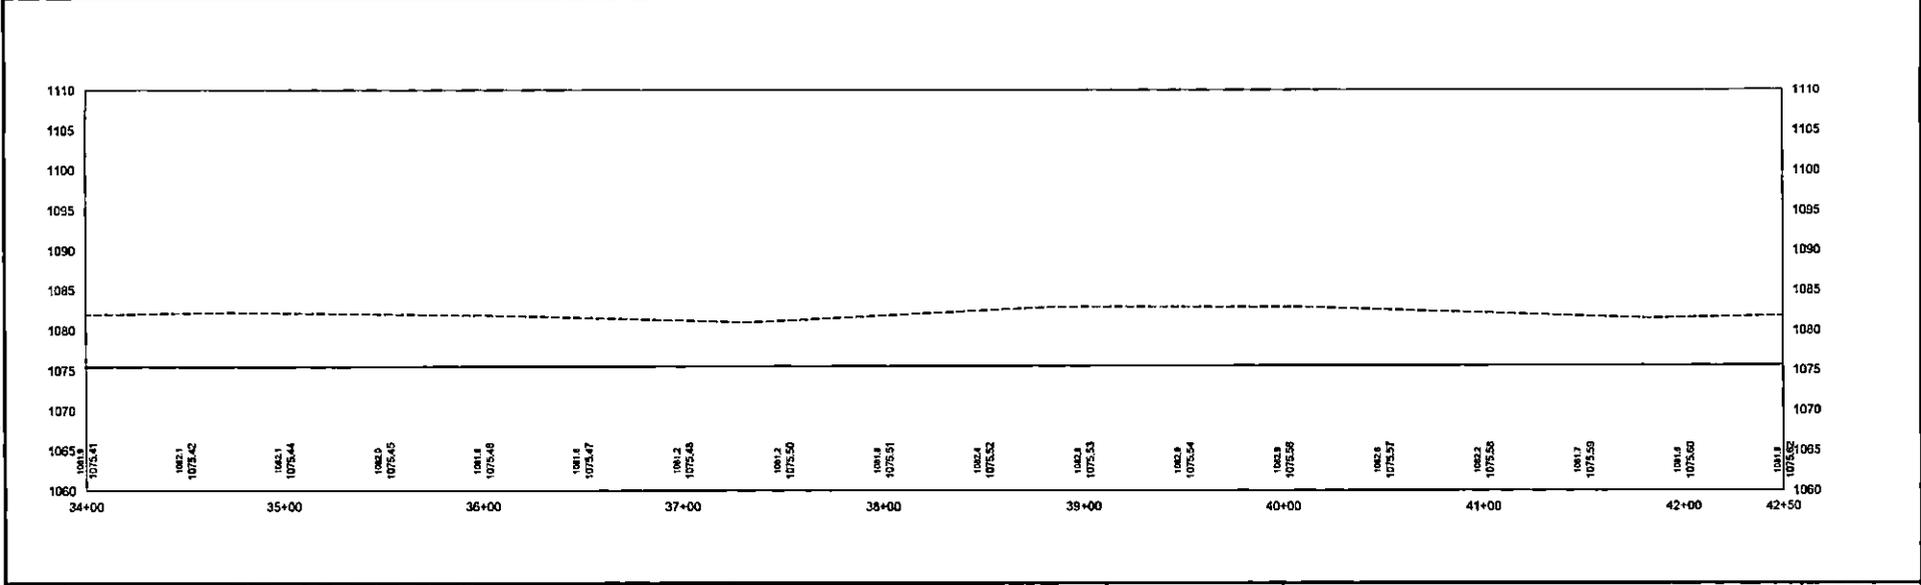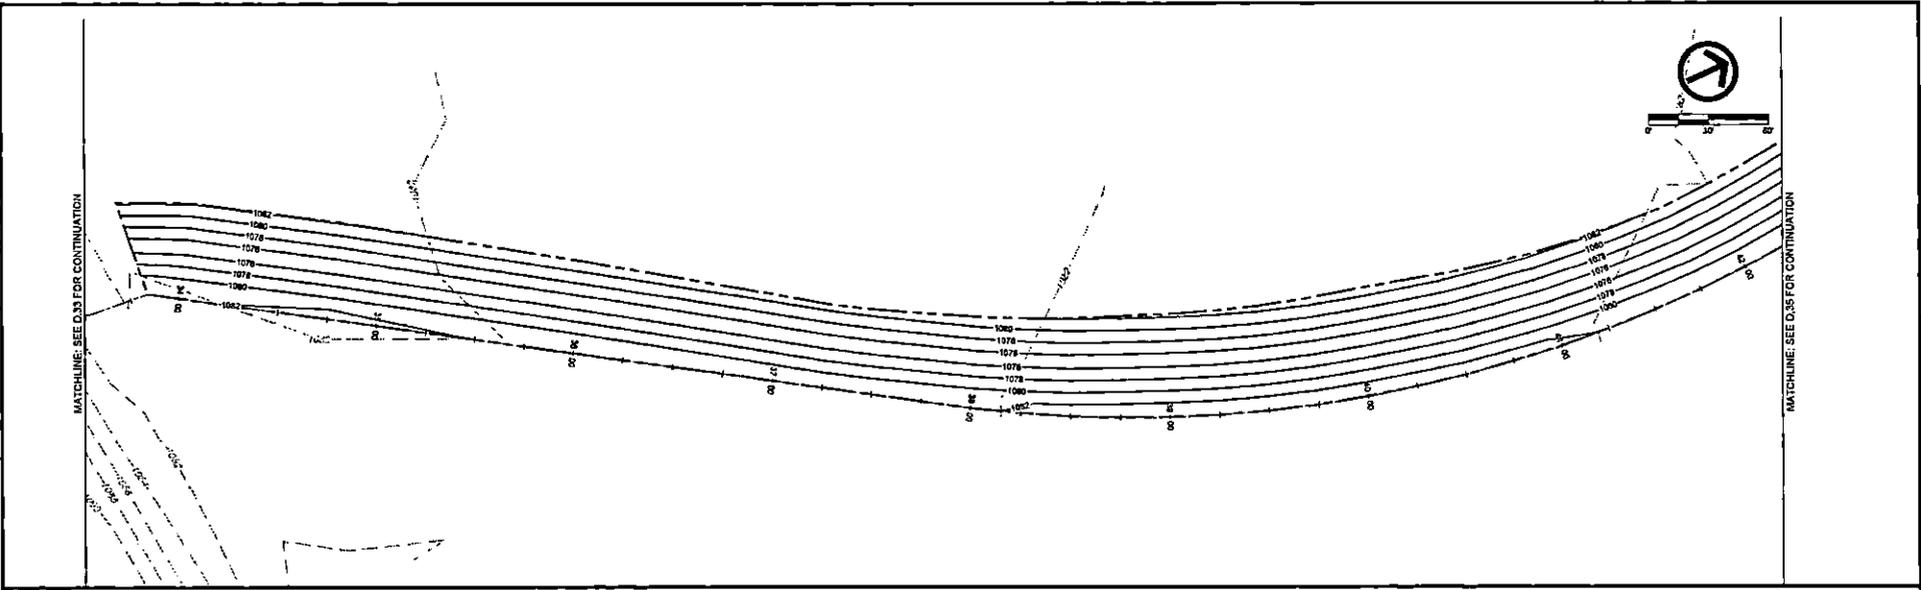

DATE	REVISIONS

SCALE	AS NOTED
DRAWN	JWB
CHECKED	PKB
APPROVED	PKB
DATE	09-15-2010
ISSUED FOR	REPORT





SALIX DRAINAGE DISTRICT
WOODBURY COUNTY, IOWA

203 Sargent Square Dr. - Suite B • Sargent Bluff, Iowa 50544-0220
712-643-5055 • 712-643-6086 (FAX) • 877-241-8000 (NATIONWIDE)

<p>LATERAL 1 - PLAN & PROFILE</p>	<p>DWG. NO. D.34</p>
<p>PROJECT</p>	<p>15128</p>

PLOTTED: Wednesday, September 11, 2013 8:07 AM

\\S:\P\13\13090\13090.DWG

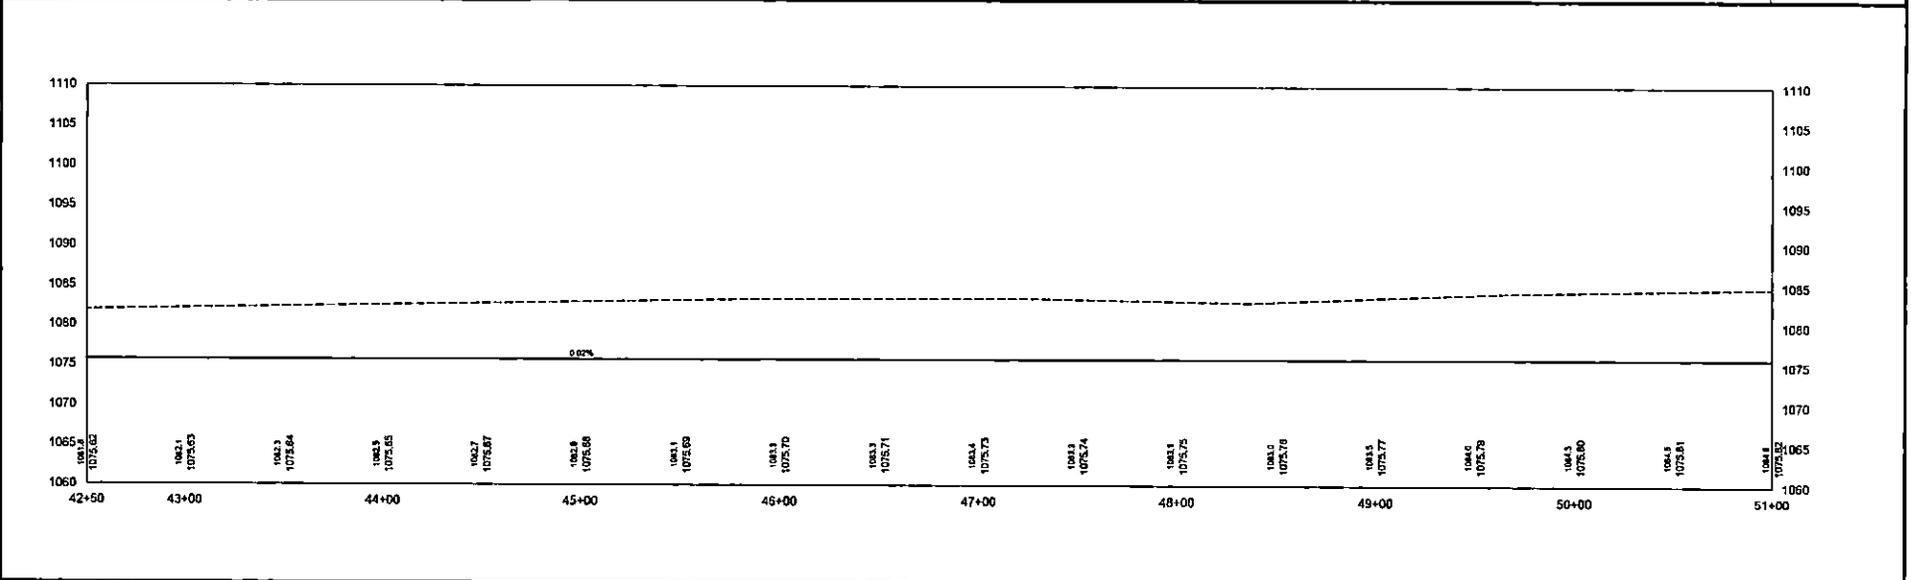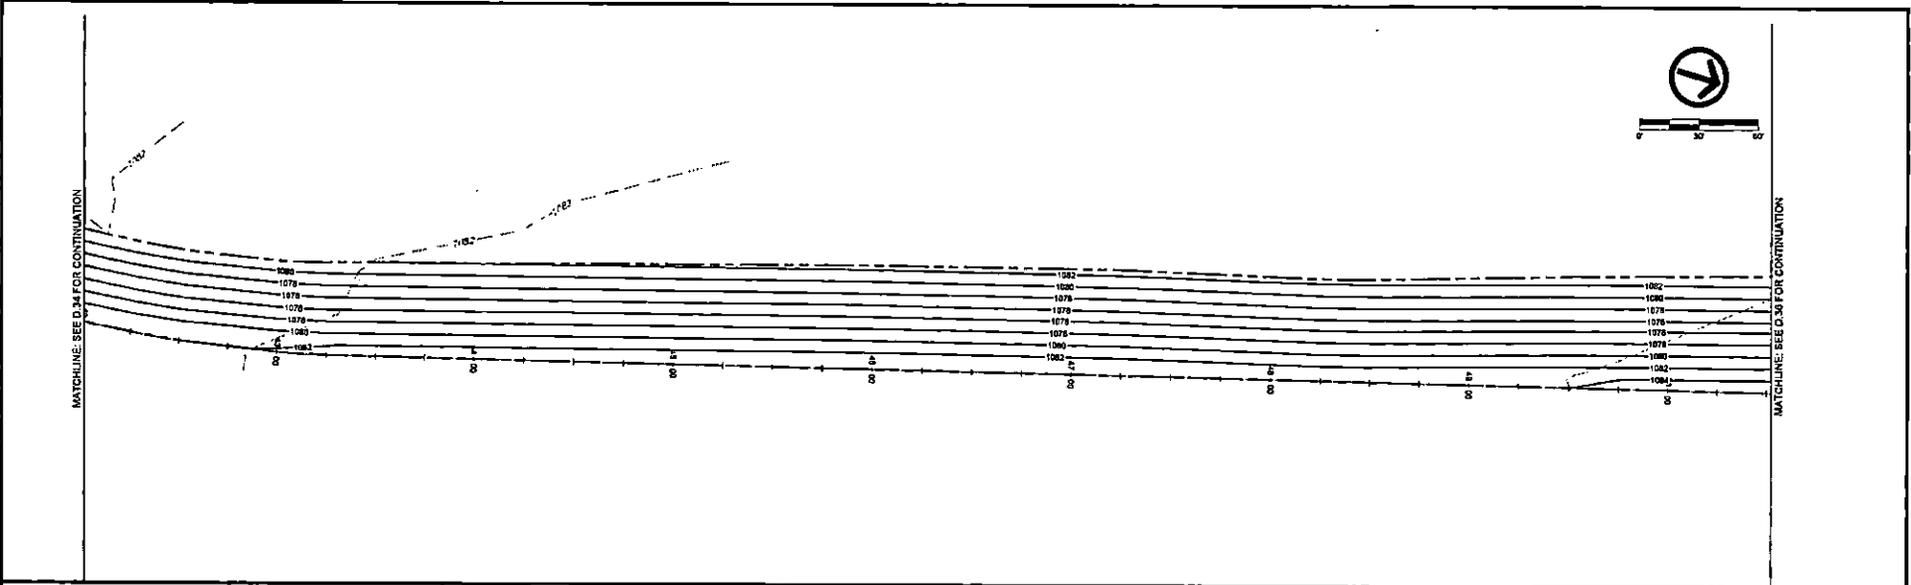

DATE	REVISIONS	SCALE	AS NOTED



SALIX DRAINAGE DISTRICT
 WOODBURY COUNTY, IOWA



203 Sergeant Souers Dr. - Suite B • Sergeant Bluffs, Iowa 51054-0220
 712-843-6053 • 712-843-5088 (FAX) • 877-241-8008 (WATS)

LATERAL 1 - PLAN & PROFILE

DWG. NO.
D.35

PROJECT 15128

DATE	REVISIONS	DATE	BY	DESCRIPTION

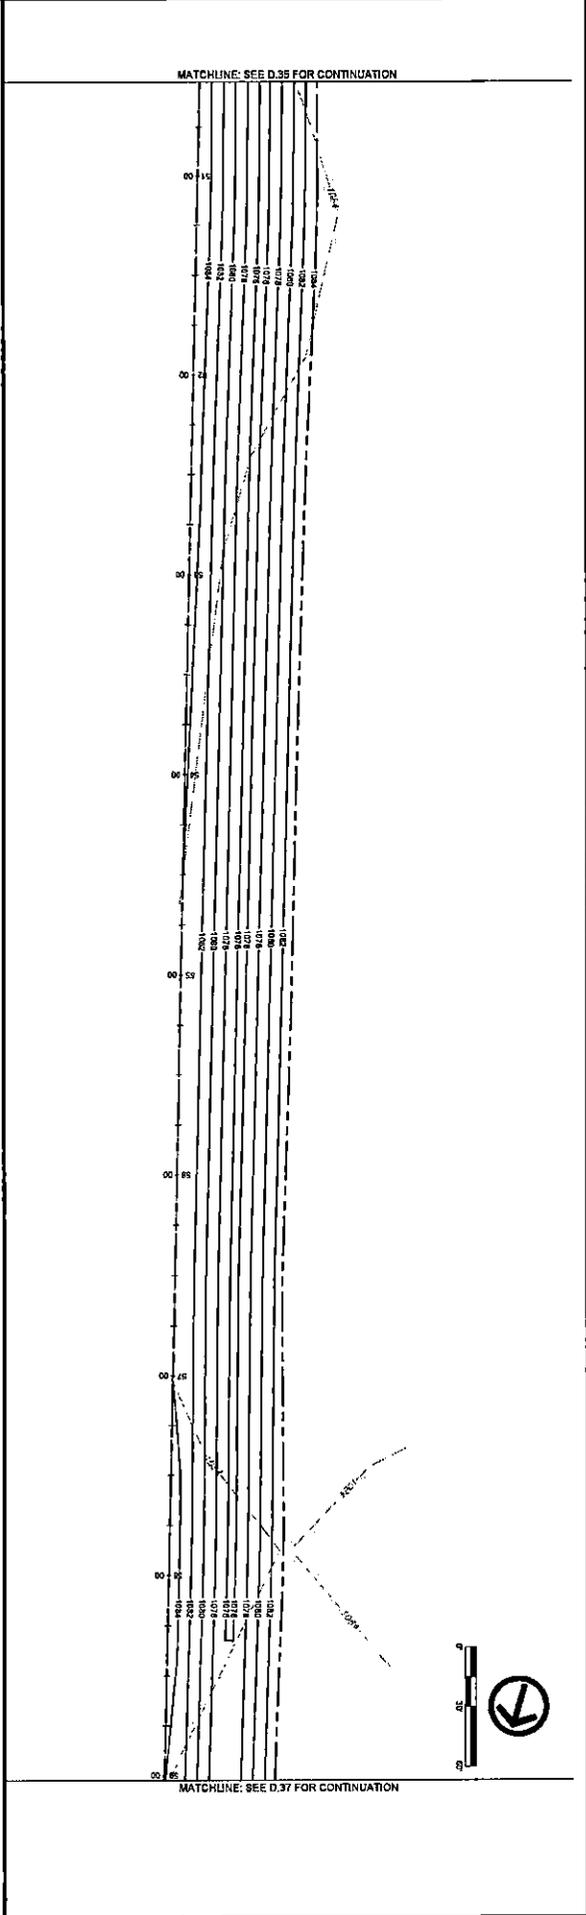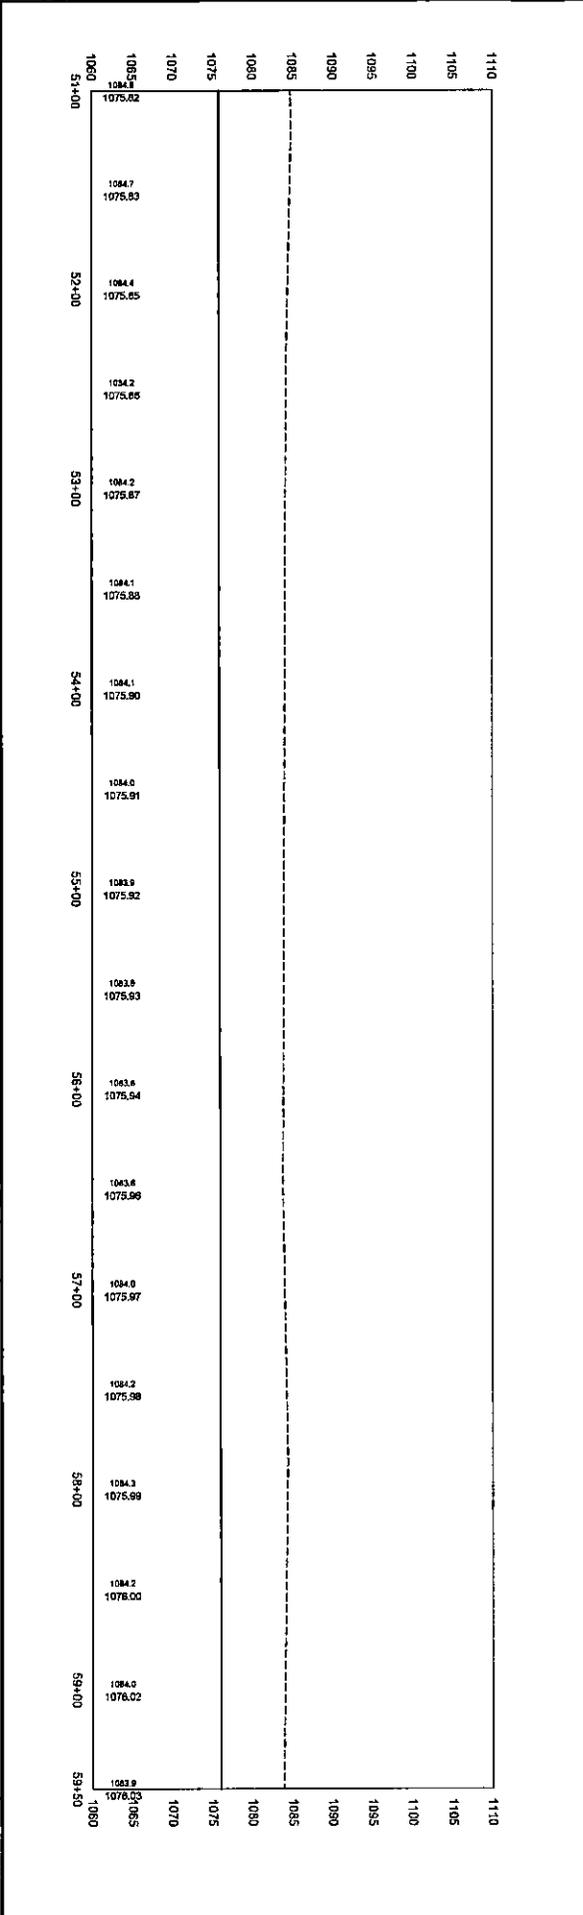

DATE: 09/13/23

PROJECT: 151-022

DWG. NO.: D.36

PROJECT: 151-022



PLOTTED: Wednesday, September 15, 2011 8:43 AM

PLT: \\S:\PROJECTS\111515\WOODBURG\COUNTY\111515_SALIX_DRAINAGE_DISTRICT_CREATION\111515\111515.DWG



MATCHLINE: SEE D.36 FOR CONTINUATION

MATCHLINE: SEE D.36 FOR CONTINUATION

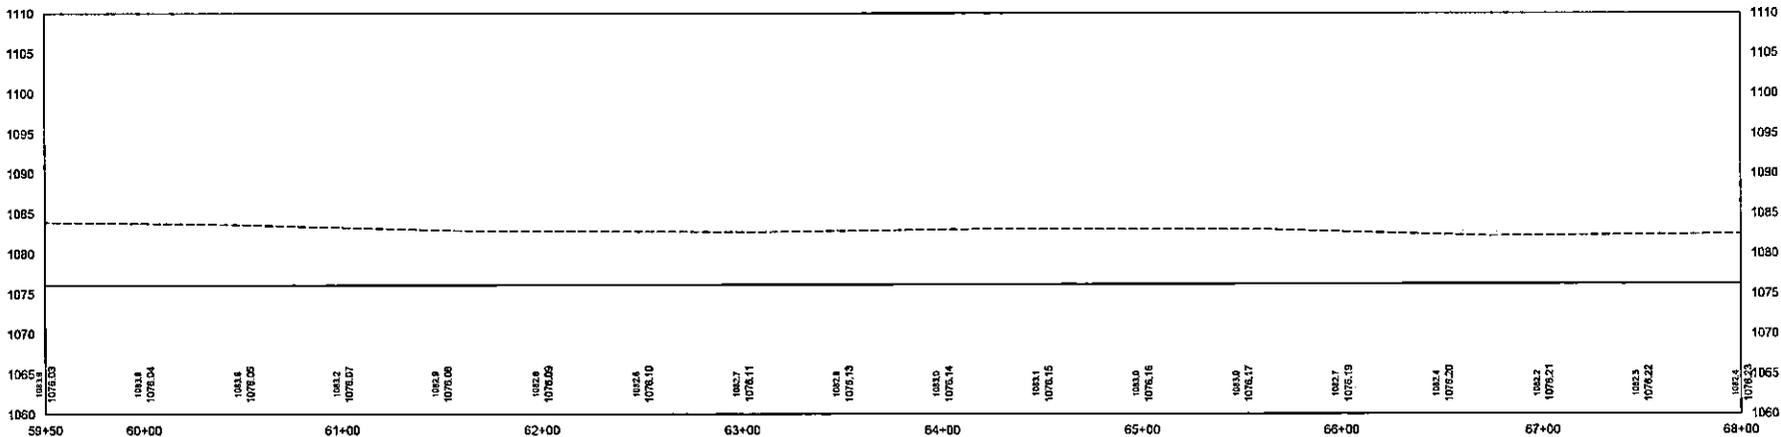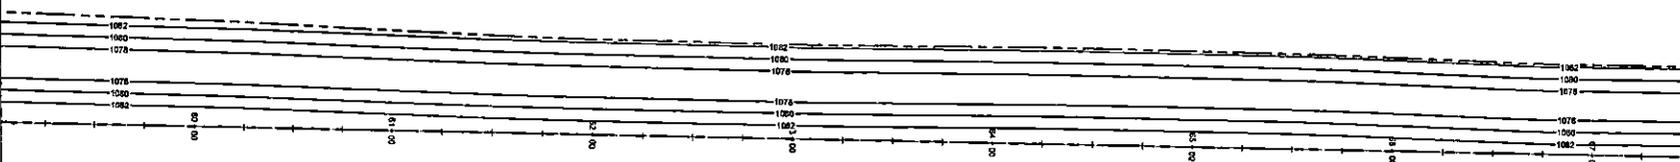

DATE	REVISIONS

SCALE	AS NOTED
DESIGNED	AKC
CHECKED	PER
APPROVED	PER
DATE	09-14-2011
ISSUED FOR	REPORT



SALIX DRAINAGE DISTRICT
WOODBURY COUNTY, IOWA

203 Sergeant Square Dr. - Suite B • Sergeant Bluff, Iowa 51054-0220
 712-643-5855 • 712-643-5886(FAX) • 877-241-3006(WATS)


LATERAL 1 - PLAN & PROFILE

DWG. NO.
D.37

PROJECT 111515


PLT0765:W:\0765\10765\10765.dwg, 11/20/2013 1:51:57 AM

\\server1\pl\3\0765\10765\10765.dwg, 11/20/2013 1:51:57 AM

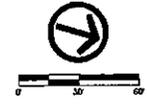


MATCHLINE: SEE D.37 FOR CONTINUATION

MATCHLINE: SEE D.39 FOR CONTINUATION

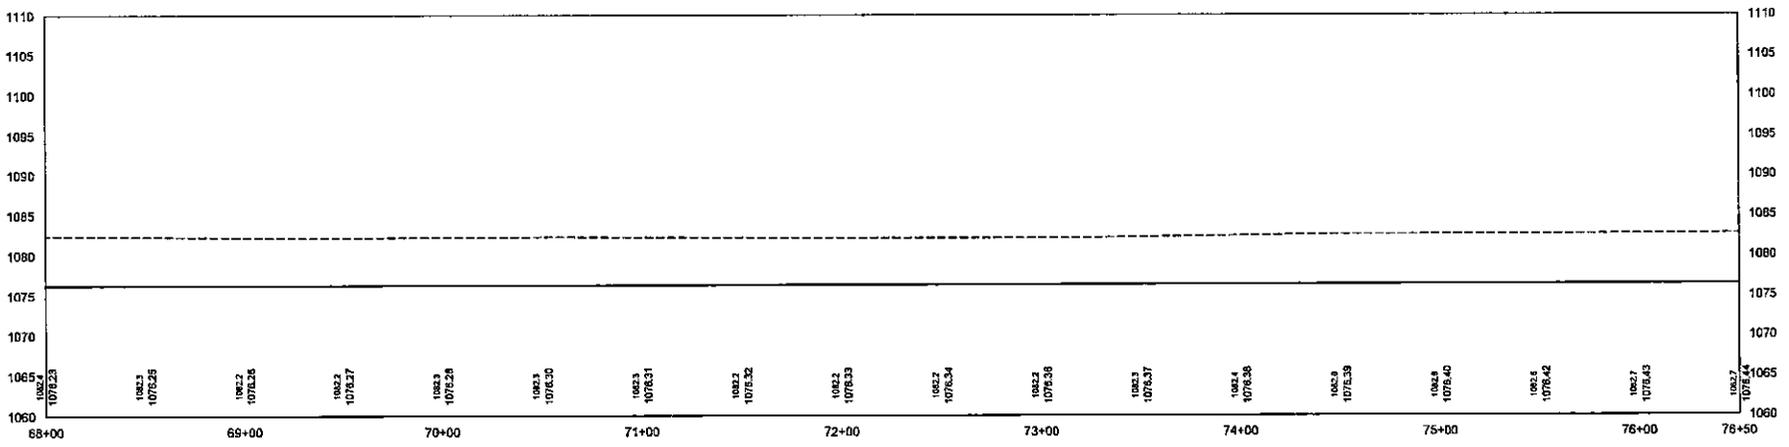

DATE	REVISIONS	SCALE	A1 MDT10
		DRAWN	JND
		CHECKED	PER
		APPROVED	PER
		DATE	10-11-2013
		ISSUED FOR	REPORT

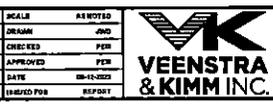

SALIX DRAINAGE DISTRICT
WOODBURY COUNTY, IOWA

203 Sergeant Square Dr. - Suite B • Sergeant Bluff, Iowa 51054-0220
 712-943-9253 • 712-943-5088(FAX) • 877-241-8000(WATS)



LATERAL 1 - PLAN & PROFILE

DWG. NO.
D.38

PROJECT
15125

PLOTTED: Wednesday, September 13, 2017 8:52:22 AM

FILE PATH: \\NKS02\FAS\SRV\HAR\102151\WOODBURY_COUNTY\19-252\BAU\DRAINAGE_DISTRICT_CREATE\PCAD\DRAWING\SL1\1923-43

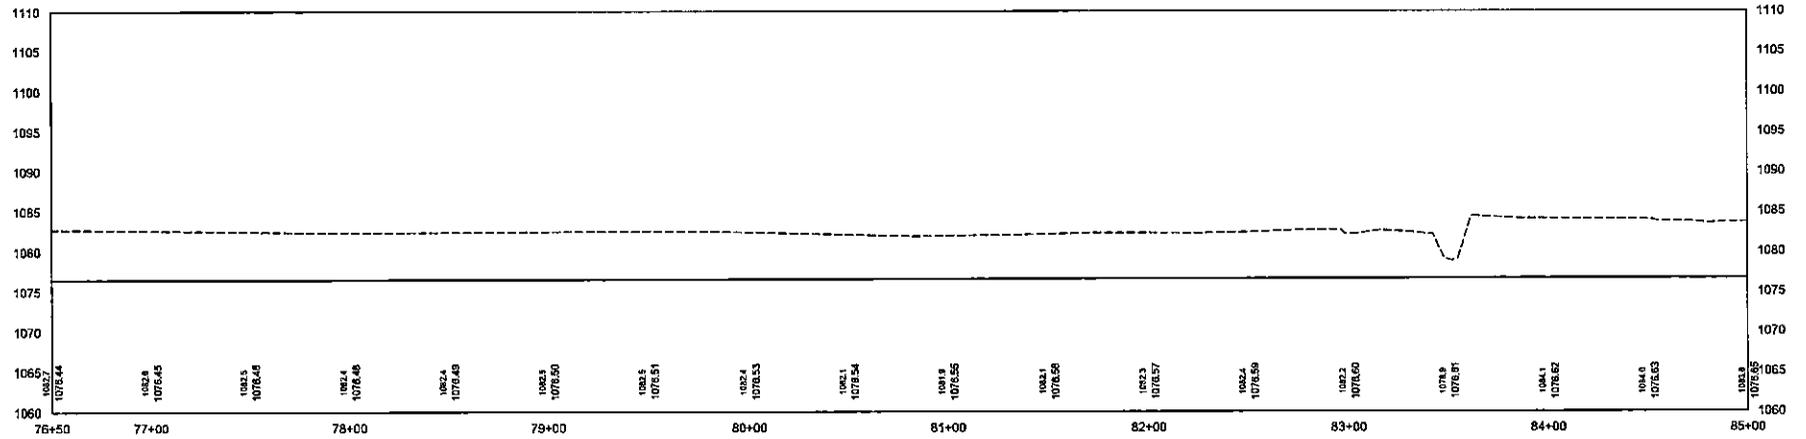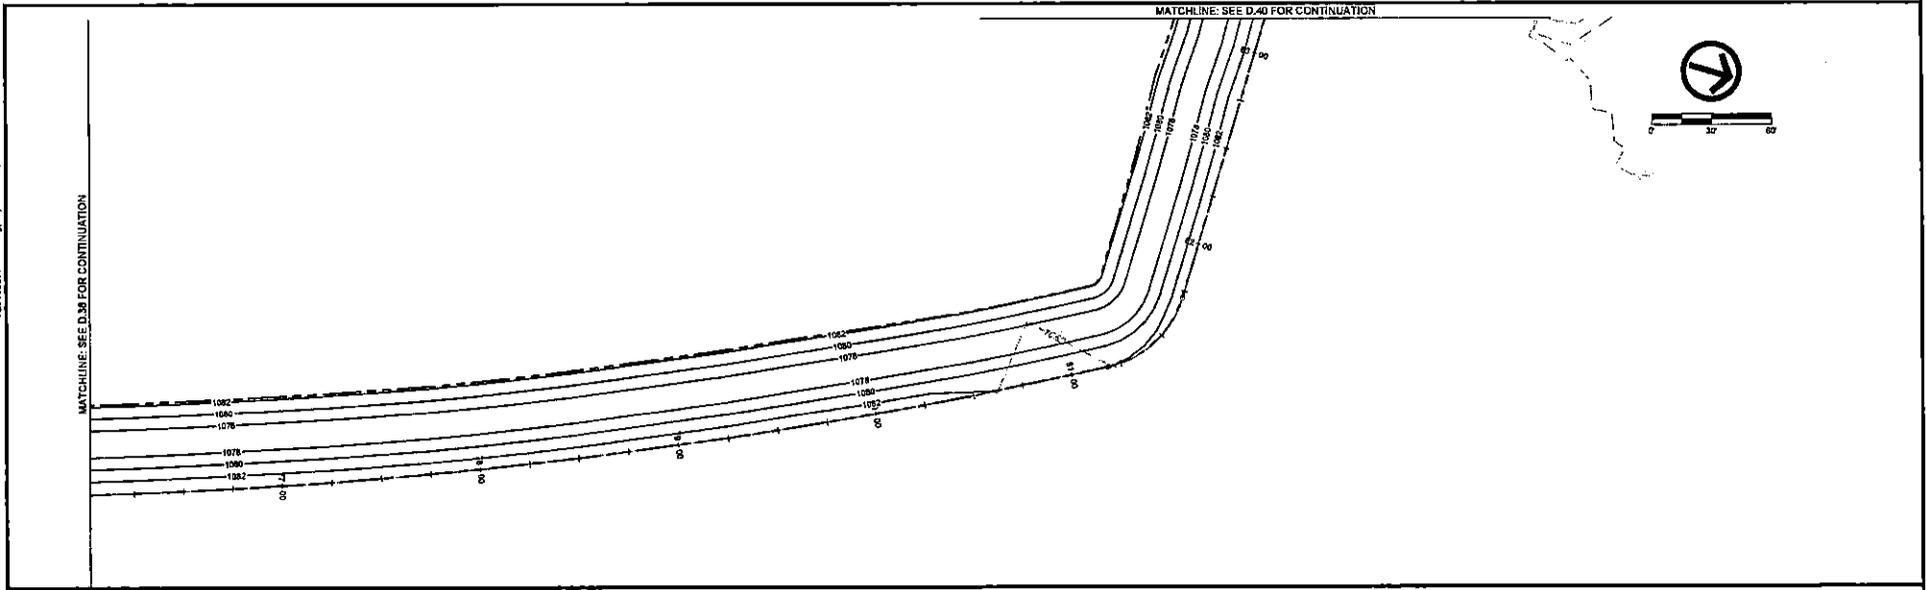

DATE	REVISIONS




SCALE	AS NOTED
DRAWN	JWC
CHECKED	PER
APPROVED	PER
DATE	09-13-2017
DESIGNED FOR	REPORT



SALIX DRAINAGE DISTRICT
WOODBURY COUNTY, IOWA
 203 Sergeant Square Dr. - Suite B • Sergeant Bluff, Iowa 51054-0220
 712-243-5055 • 712-243-5088(FAX) • 817-241-0000(WATS)

LATERAL 1 - PLAN & PROFILE	DWG. NO. D.39
	PROJECT 18128

PLOTTED: Wednesday, September 13, 2023 8:52:31 AM

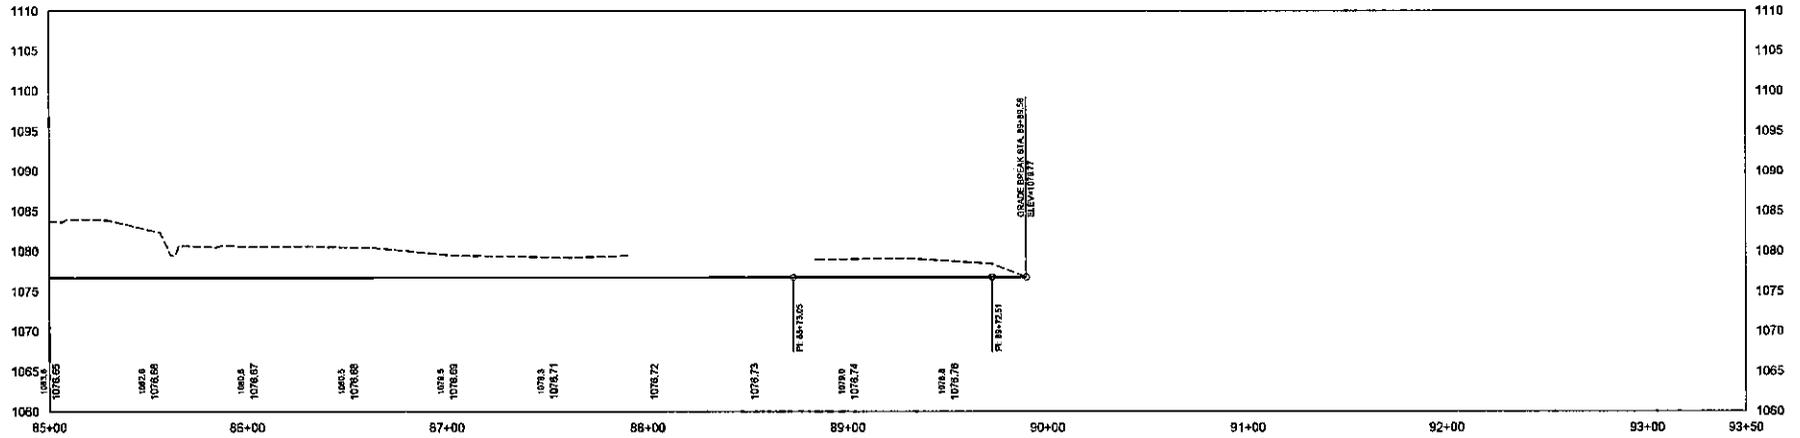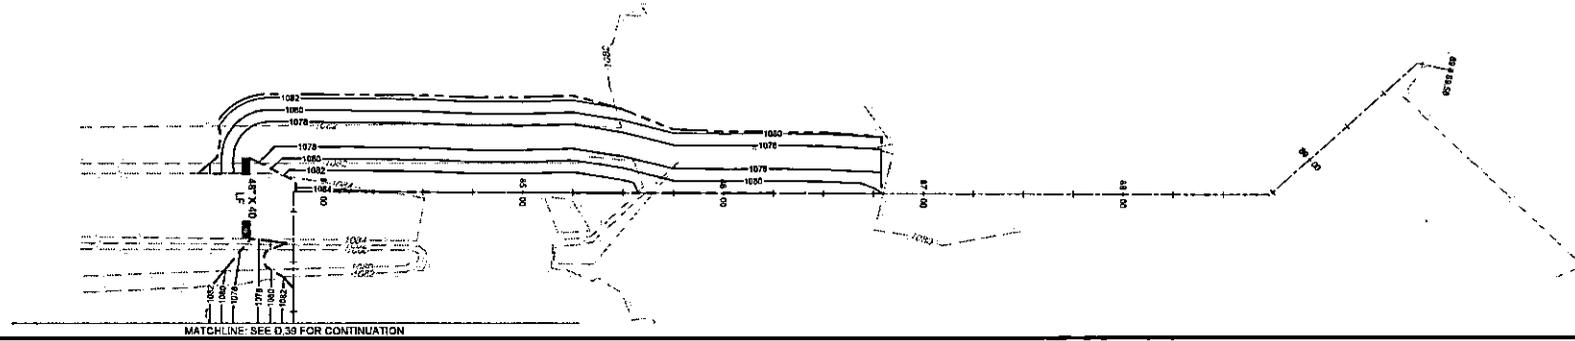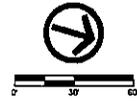

ASSETS: FILE PATH: \\VES\PROJECTS\BTH\ASSETS\WOODBURY_COUNTY\111-1011_BULL_DRAINAGE_DISTRICT_CREATION\WOODBURY_COUNTY\111-1011_BULL_DRAINAGE_DISTRICT_CREATION\DWG\111-1011-01.DWG

DATE	REVISIONS

SCALE	AS NOTED
DRAWN	JWD
CHECKED	PER
APPROVED	PER
DATE	09-13-2023
ISSUED FOR	REPORT




SALIX DRAINAGE DISTRICT
WOODBURY COUNTY, IOWA
 203 Sergeant Square Dr. • Suite B • Sergeant Bluff, Iowa 51054-0220
 712-643-5055 • 712-643-5085 (FAX) • 877-241-8009 (WATS)

LATERAL 1 - PLAN & PROFILE


DWG. NO.
D.40
PROJECT 15124

PLOTTED: Wednesday, September 11, 2013 8:58:16 AM

\\S:\PROJECTS\2012\20120911\WOODS\DRAINAGE\DISTRICT_CREATE\TOPGROUNDS\PROG\DRAWINGS\LISTEN\DR-41

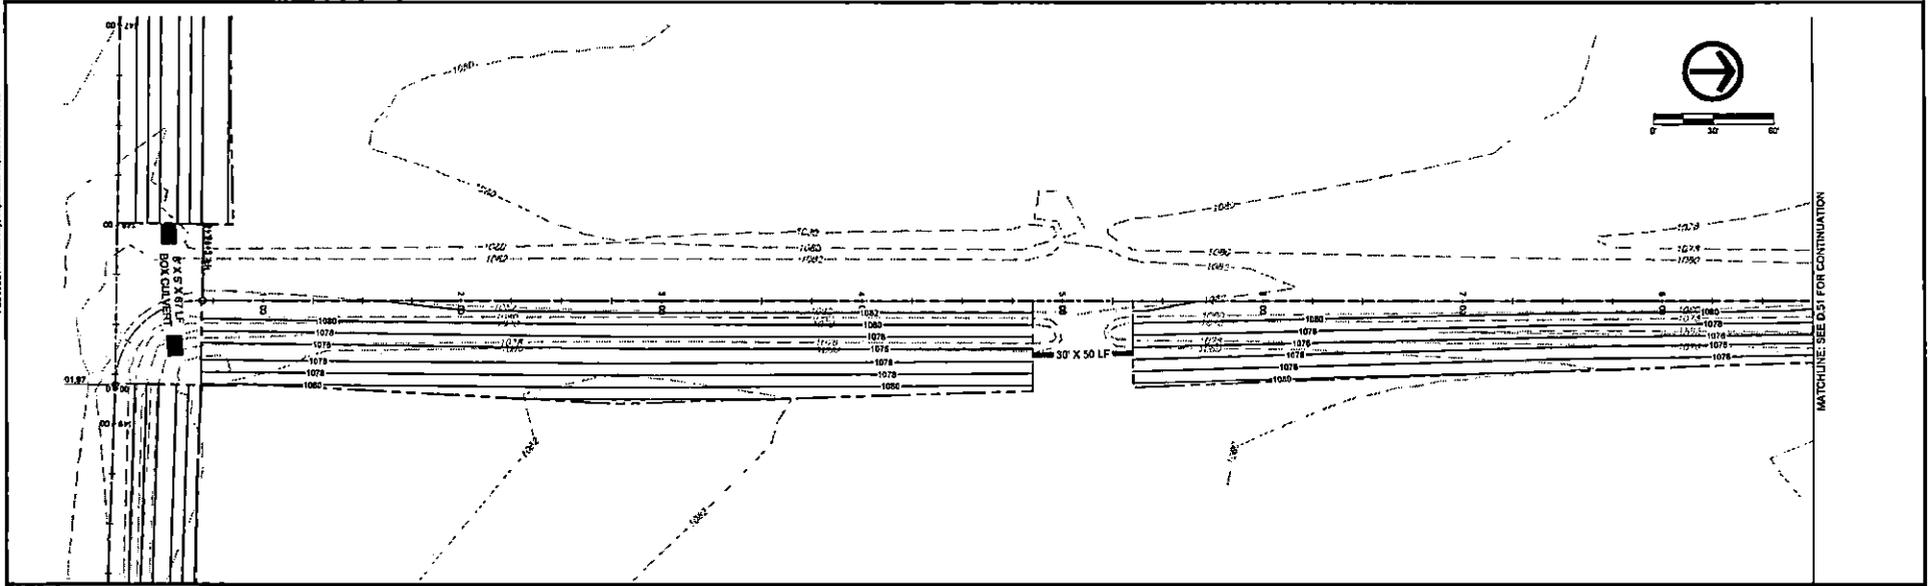

MATCHLINE SEE D31 FOR CONTINUATION

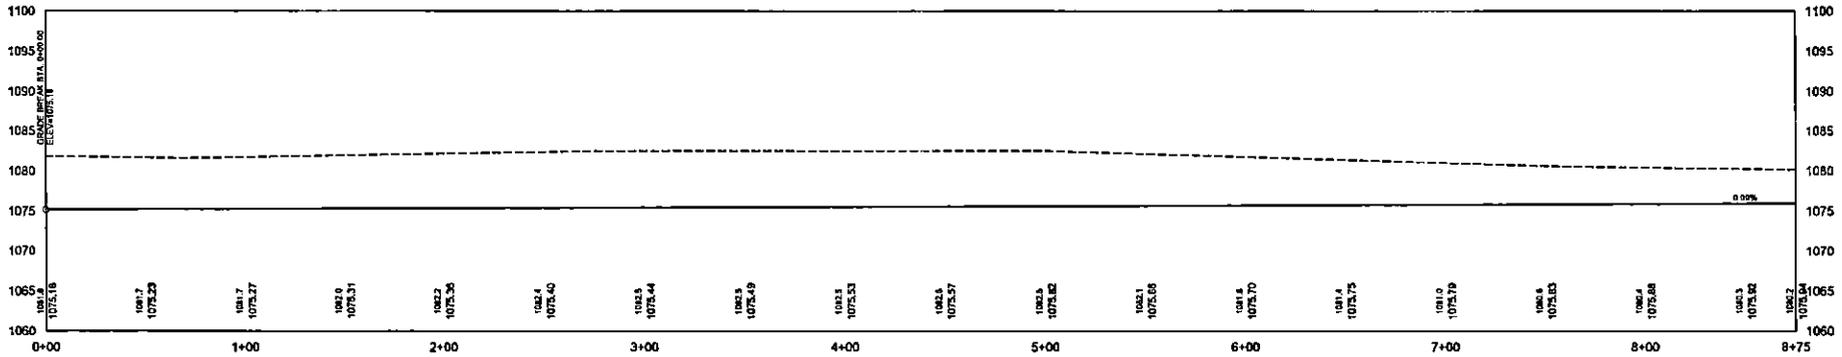

DATE	REVISIONS

SCALE	AS NOTED
DRAWN	JWR
CHECKED	PER
APPROVED	PER
DATE	09-11-2013
DRAWN FOR	REPORT



SALIX DRAINAGE DISTRICT
WOODBURY COUNTY, IOWA



203 Sergeant Square Dr. - Suite B • Sergeant Bluff, Iowa 51054-0220
 712-643-5053 • 712-643-5088(FAX) • 817-241-8009(WATS)

LATERAL 2 - PLAN & PROFILE

DWG. NO.	D.50
PROJECT	15128

PLOTTED: Wednesday, September 11, 2008 8:27:28 AM

X-REF: \\KIMM\F\PROJECTS\WOODBURY_COURTNR\11-0273_SALIX_DRAINAGE_DISTRICT_CREATION\11-0273.DWG
 FILE PATH: \\KIMM\F\PROJECTS\WOODBURY_COURTNR\11-0273_SALIX_DRAINAGE_DISTRICT_CREATION\11-0273.DWG

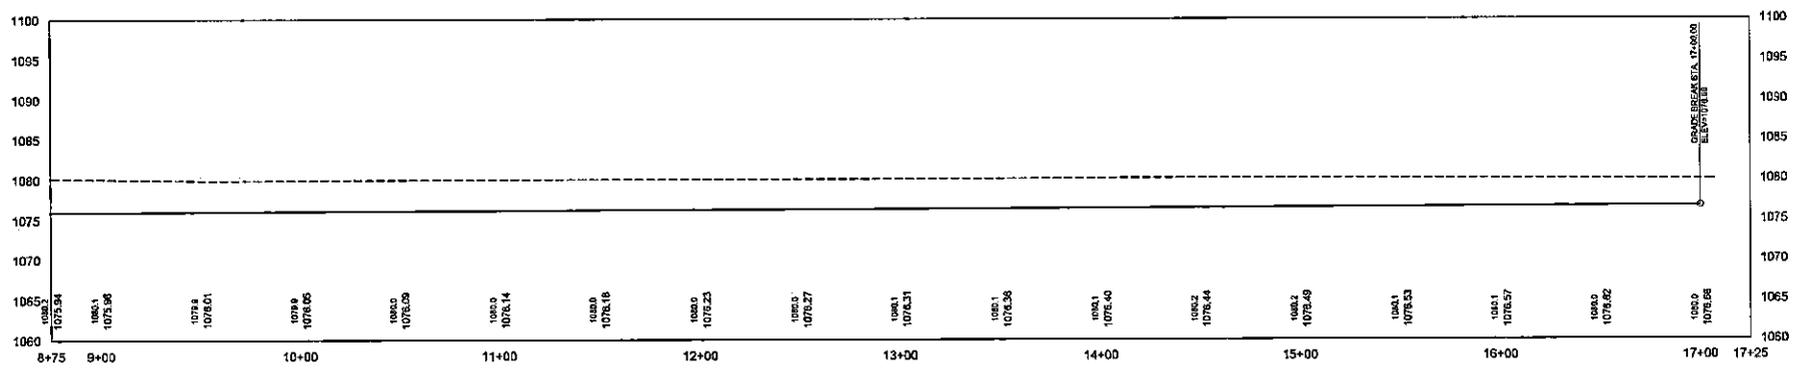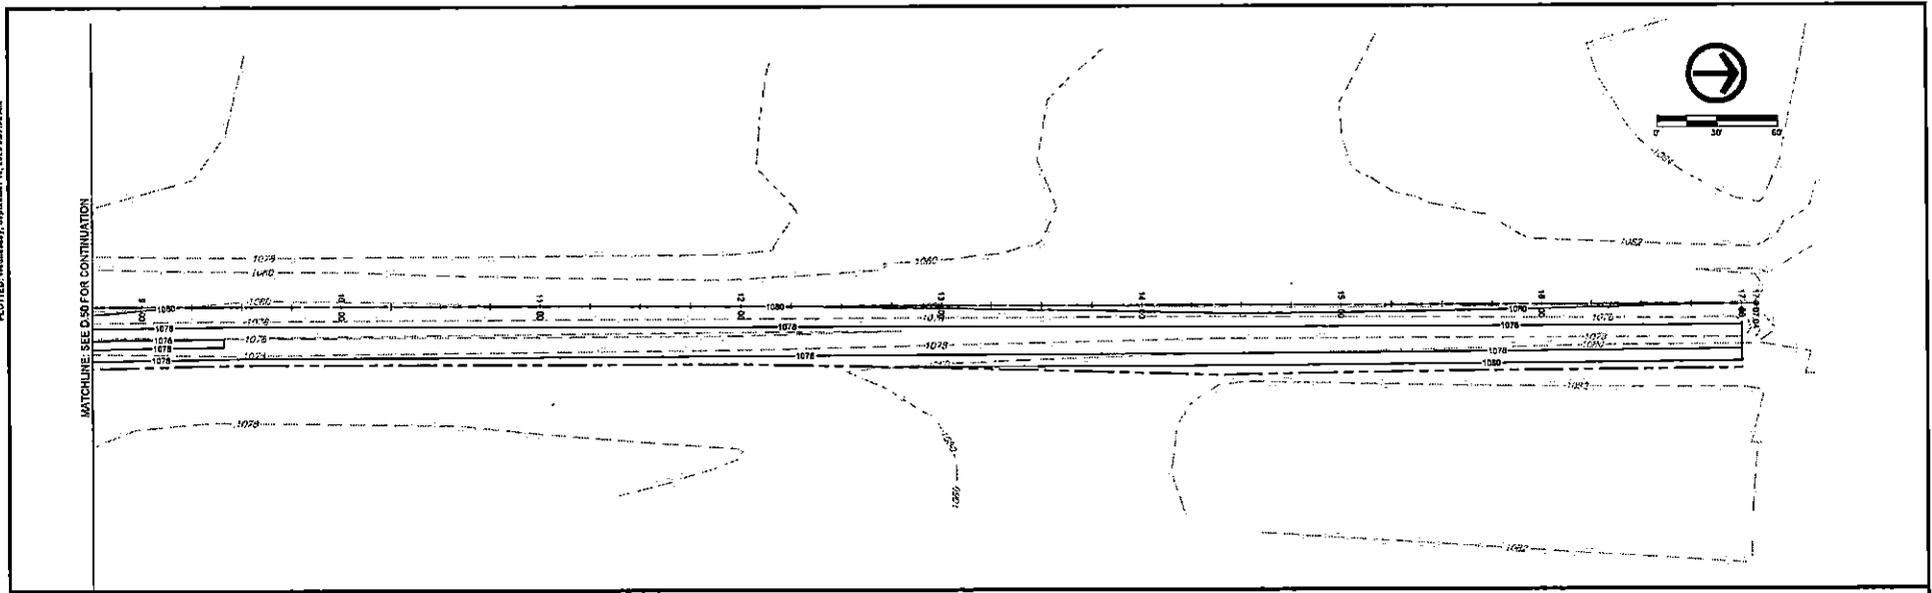

DATE	REVISIONS	SCALE	AS NOTED



SALIX DRAINAGE DISTRICT
WOODBURY COUNTY, IOWA

203 Sergeant Square Dr. - Suite B • Sergeant Bluff, Iowa 51554-0220
 712-843-5055 • 712-843-5088 (FAX) • 877-241-5000 (WATS)

LATERAL 2 - PLAN & PROFILE

DWG. NO.	D.51
PROJECT	18128













DATE	REVISIONS

VEENSTRA & KIMM INC.
 203 Seward Drive - Cedar Rapids, IA 52402
 712-241-0650 • 712-241-0651 • 877-241-0651

SALIX DRAINAGE DISTRICT
 WOODBURY COUNTY, IOWA

MAIN DITCH CROSS SECTIONS

DWG. NO. **W/01**
 PROJECT 15123

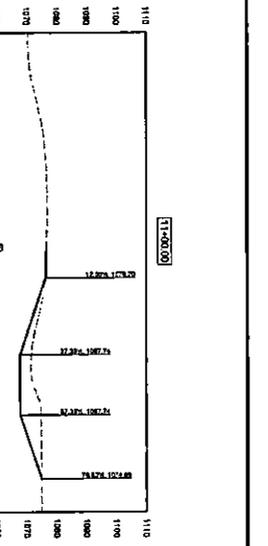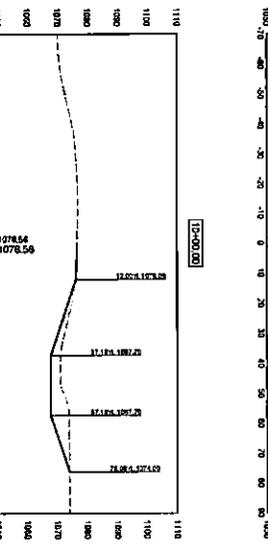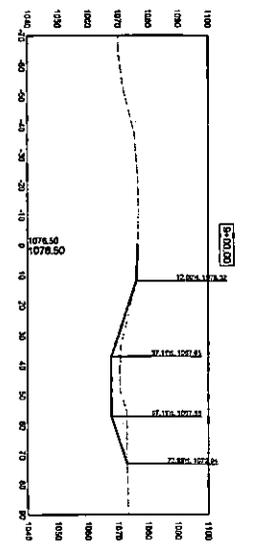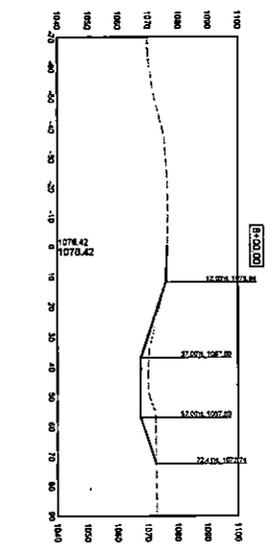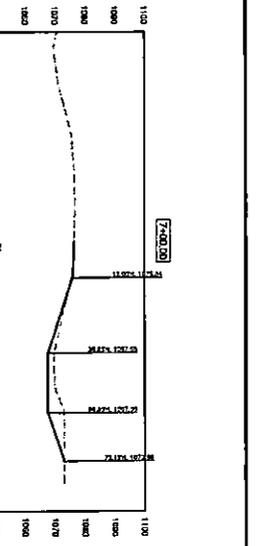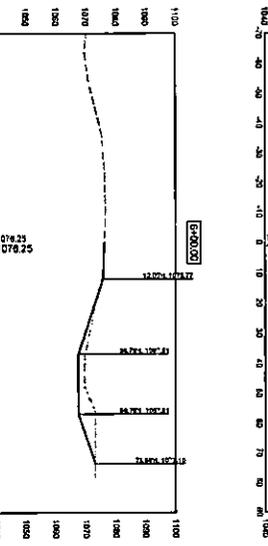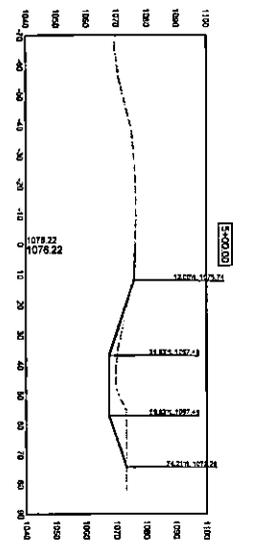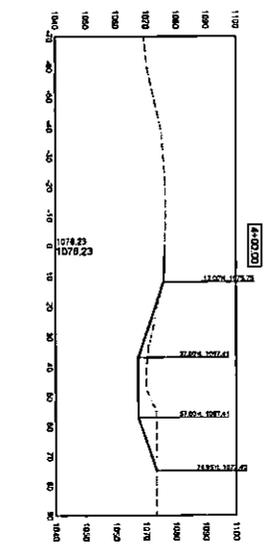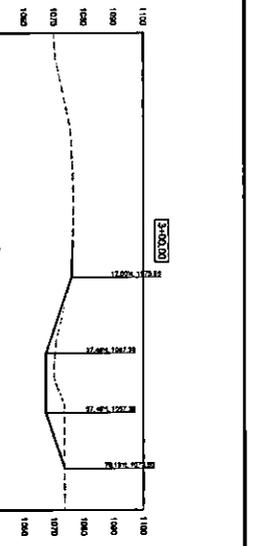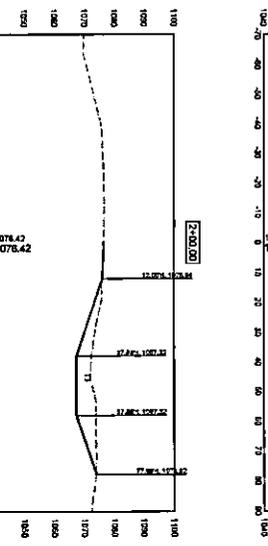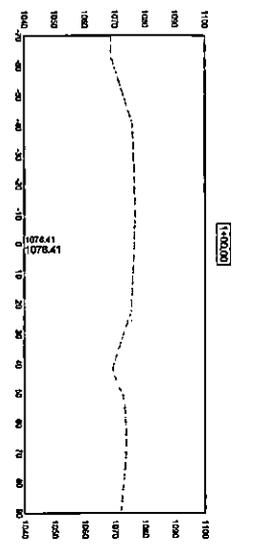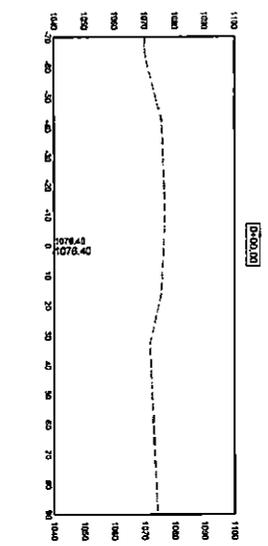













DATE	REVISIONS	SCALE	AS NOTED
		AS SHOWN	200'
		CHECKED	200'
		APPROVED	200'
		DATE	
		DESIGNED BY	
		DRAWN BY	



SALIX DRAINAGE DISTRICT
WOODBURY COUNTY, IOWA
 200 Englund Avenue, Des Moines, IA • Englund Blvd, Iowa 50314-4220
 725-445-0000 • 725-445-0000 FAX • 877-241-0000 (IOWA)













MAIN DITCH CROSS SECTIONS

DWG. NO.
W/02
 PROJECT
 41123

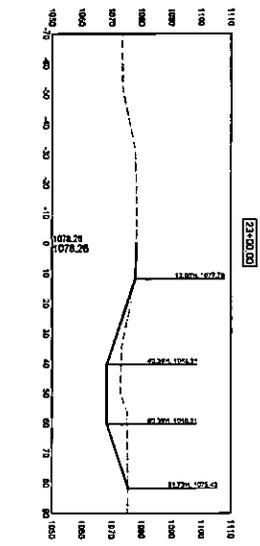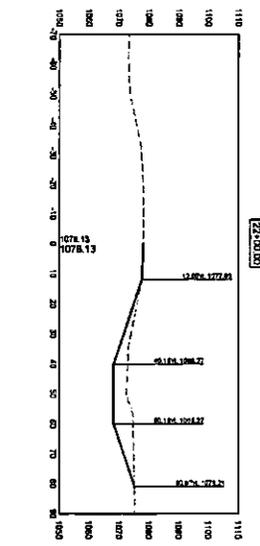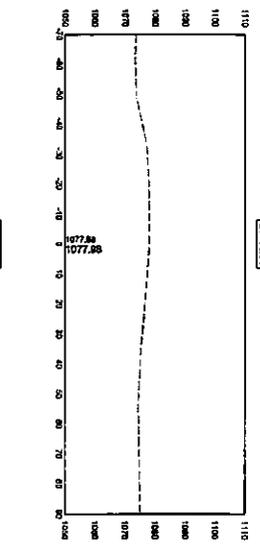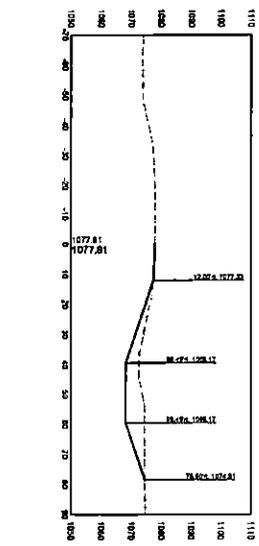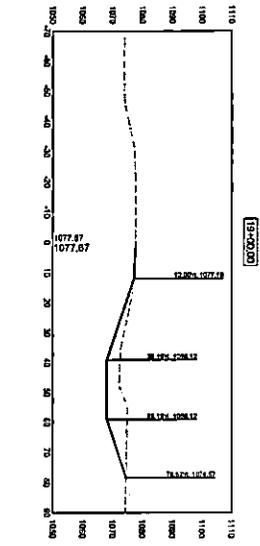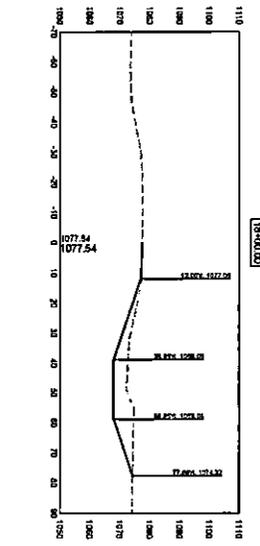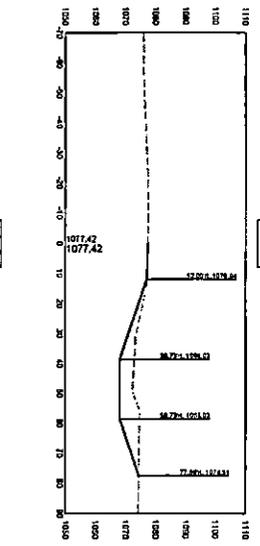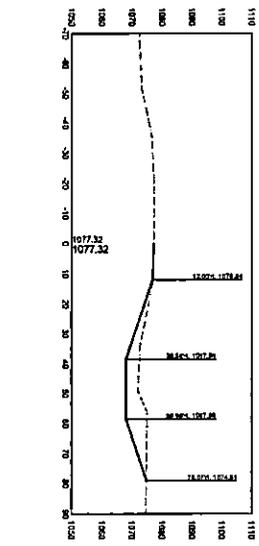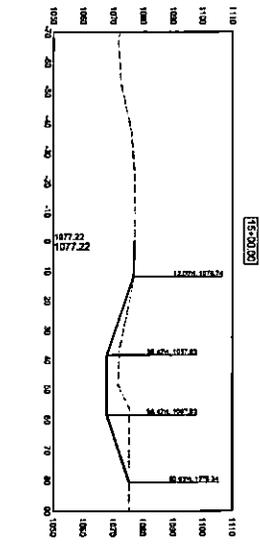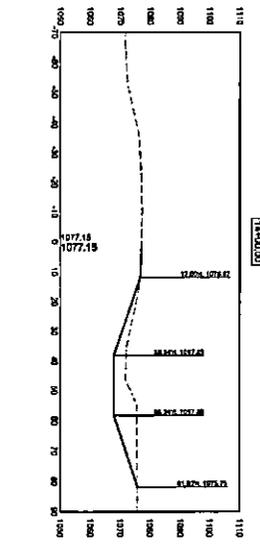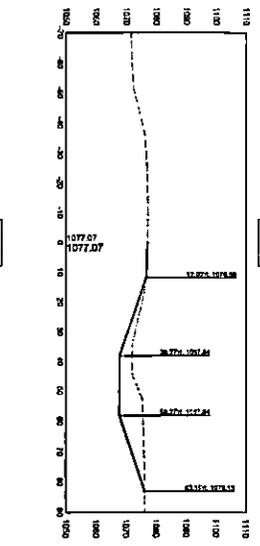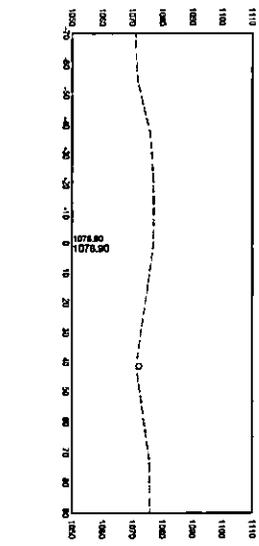

DATE	REVISIONS	BY	CHECKED
		AS NOTED	JK
		DESIGNED	JK
		APPROVED	JK
		DATE	09-13-12
		DRAWN BY	JK
		PROJECT NO.	

 VEENSTRA & KIM INC.	SALIX DRAINAGE DISTRICT WOODBURY COUNTY, IOWA 203 Seward Square Dr., Suite B • Seward, IA 51558 712-344-5855 • 712-344-5855 (FAX) • 515-224-4600 (TOLL FREE)	MAIN DITCH CROSS SECTIONS DWG. NO. W/03 PROJECT 15118
---	---	--

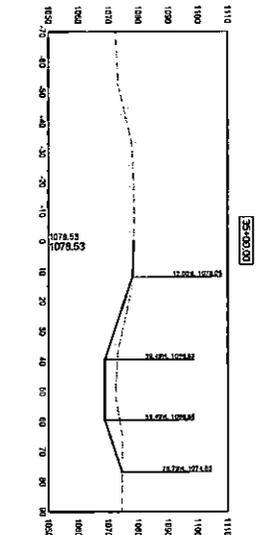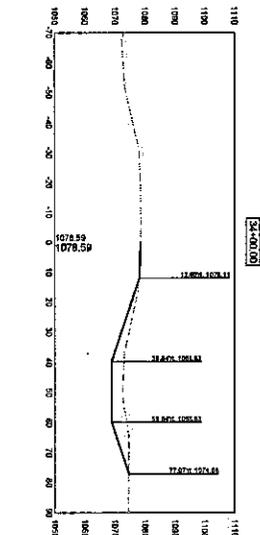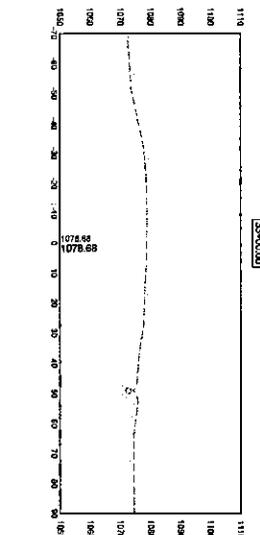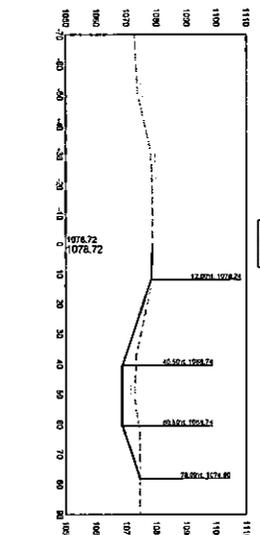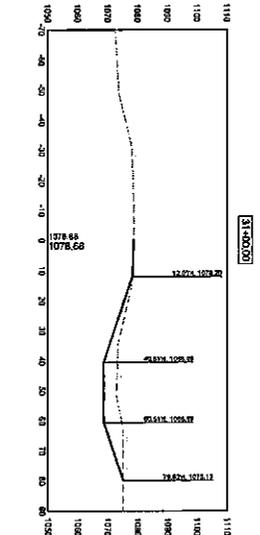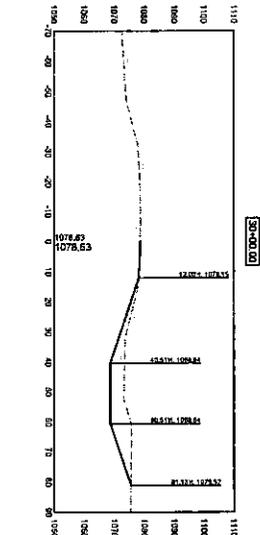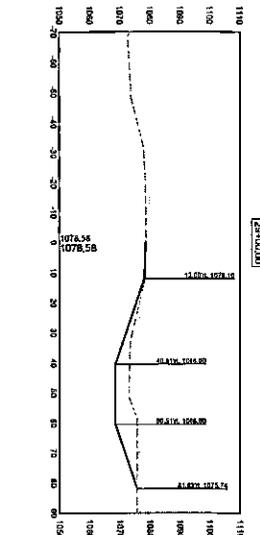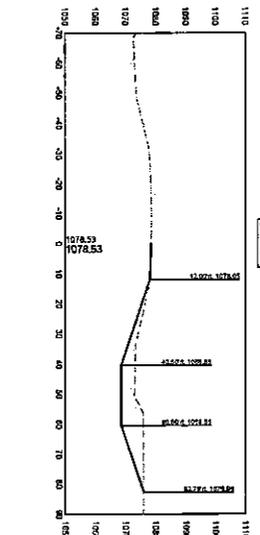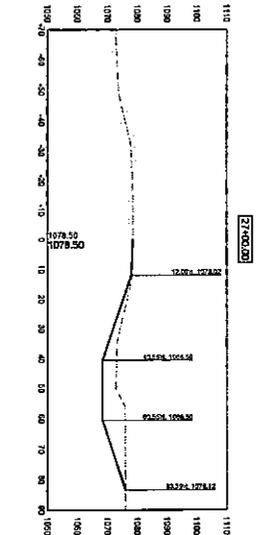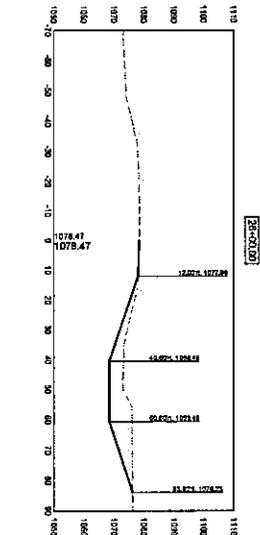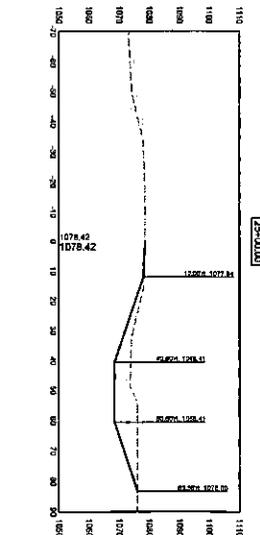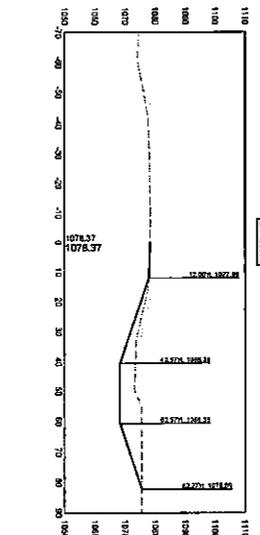


REVISIONS	
DATE	DESCRIPTION


VEENSTRA & KIM, INC.
 203 Campbell Square Dr., Suite B • Campbell, IA 51004-4210
 712-843-0885 • 712-843-0886 FAX • 817-241-4000 (WVA173)

SALIX DRAINAGE DISTRICT
WOODBURY COUNTY, IOWA

MAIN DITCH CROSS SECTIONS

DWG. NO. **W1.04**
 PROJECT 4313

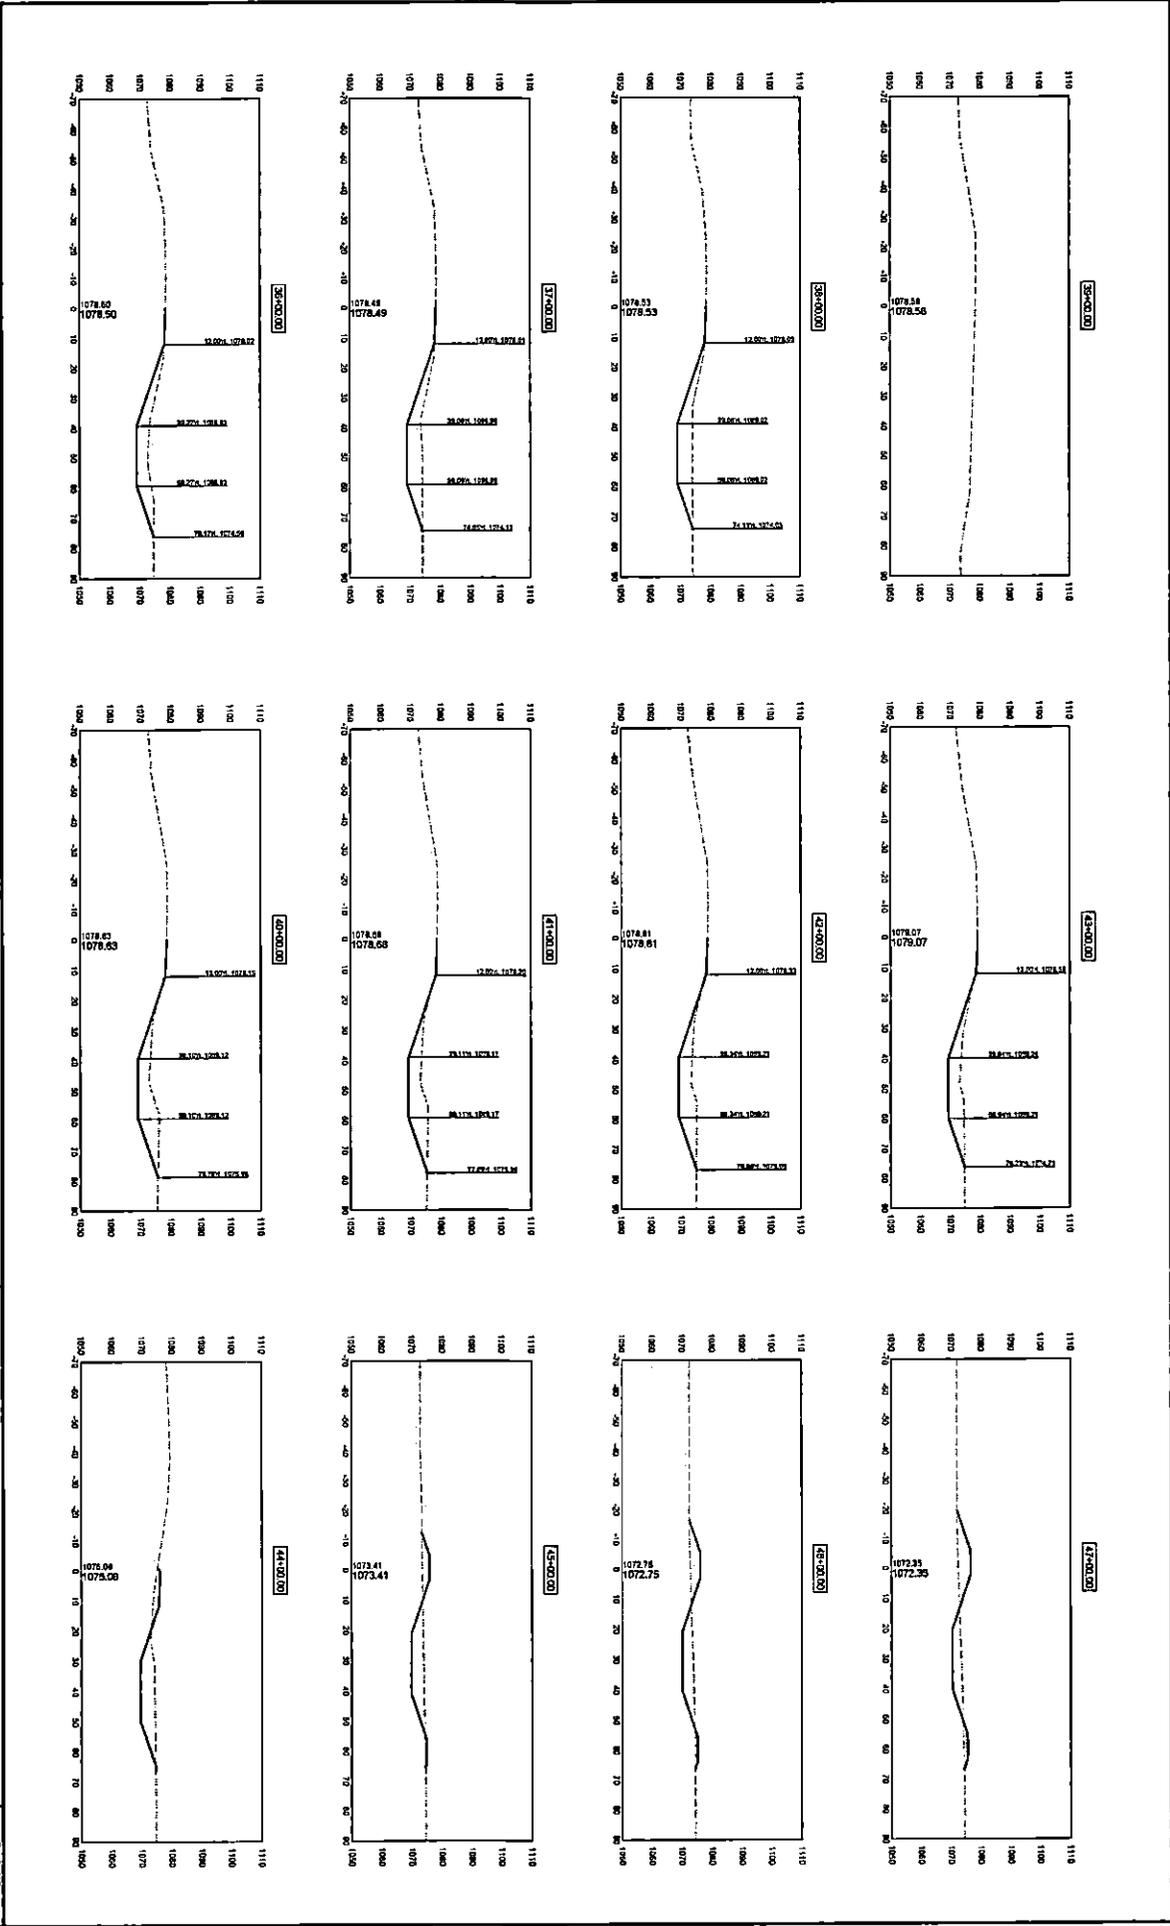

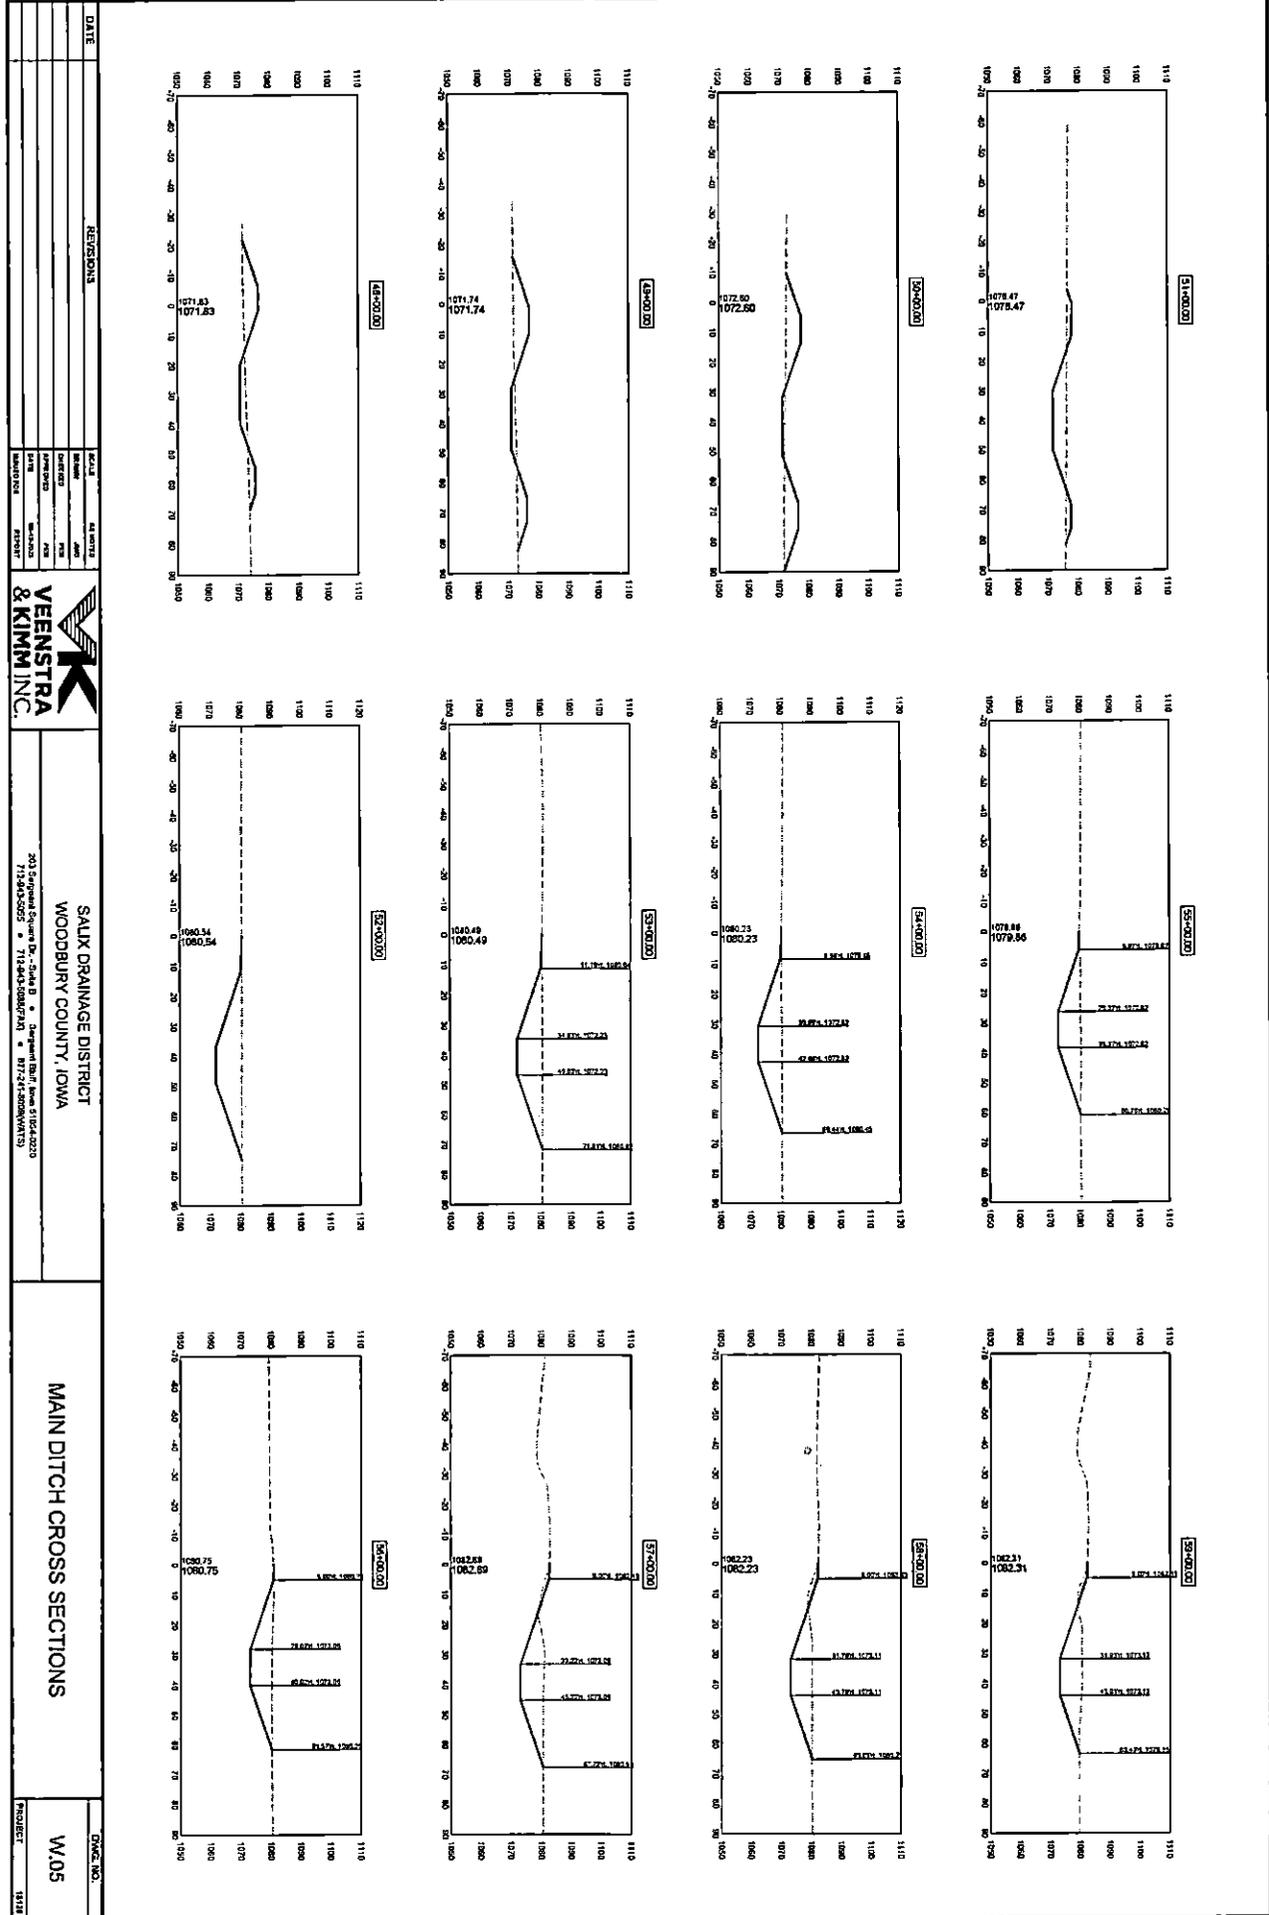

SALIX DRAINAGE DISTRICT
 WOODBURY COUNTY, IOWA

203 Superior Square Dr., Suite B • Chariton, IA 51004-0233
 715-345-5055 • 715-345-0860 (Fax) • 877-244-5060 (Toll Free)

MAIN DITCH CROSS SECTIONS

W/05













DATE	REVISIONS	SCALE	AS SHOWN	DATE



**SALIX DRAINAGE DISTRICT
WOODBURY COUNTY, IOWA**
203 Sagamore Square Dr., Suite B • Sergeant Bluff, Iowa 51054-2220
715-244-5425 • 715-244-5888 (FAX) • 817-541-6284 (CELL)

PROJECT
W.06
DIV. 02, 03.

MAIN DITCH CROSS SECTIONS

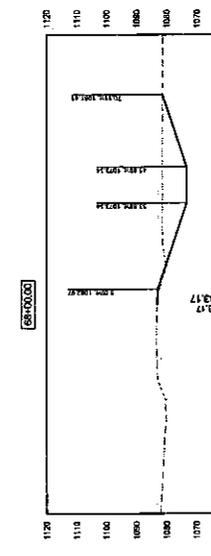
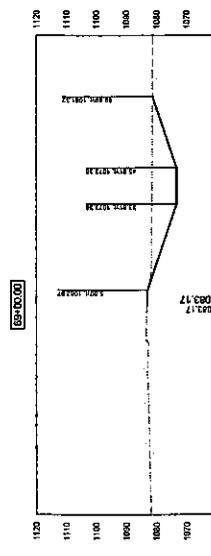
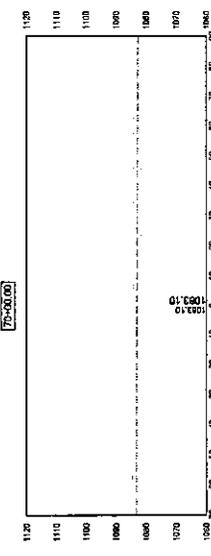
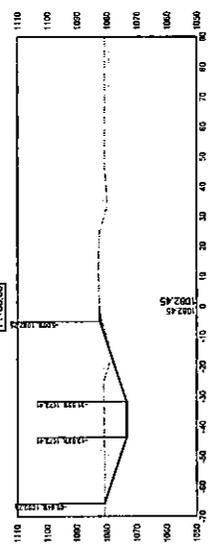
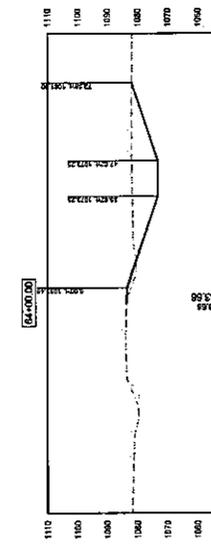
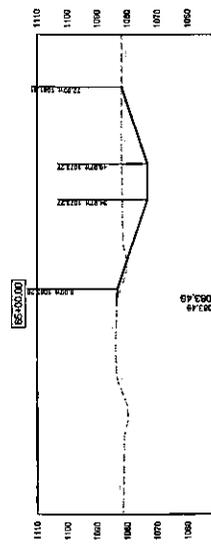
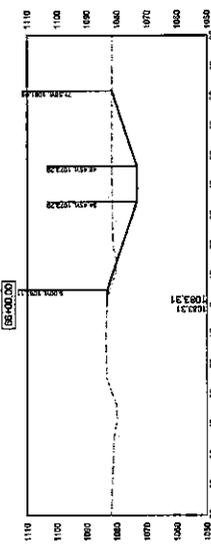
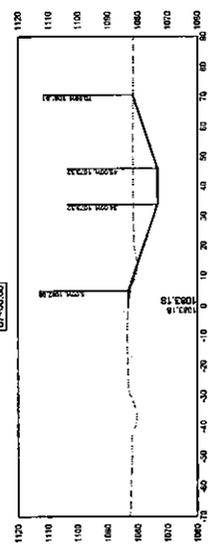
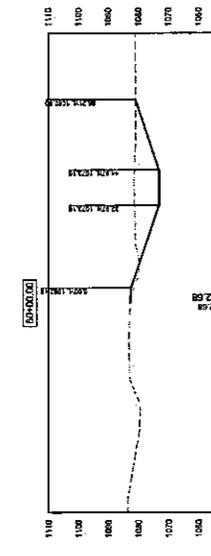
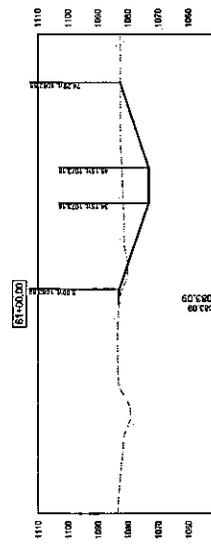
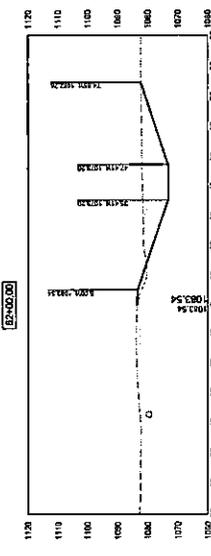
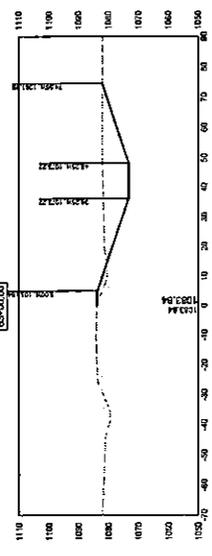


DATE	REVISIONS	SCALE	AS NOTED
		AS SHOWN	AS SHOWN
		AS NOTED	AS NOTED
		AS NOTED	AS NOTED
SALIX DRAINAGE DISTRICT
WOODBURY COUNTY, IOWA
 200 S. Grand Street Dr., Suite B • Grandview, Iowa 51044-0230
 715-644-6655 • 715-644-6670 • 817-281-2000 (MN)

MAIN DITCH CROSS SECTIONS
 DWG. NO. **W.07**
 PROJECT: 1118

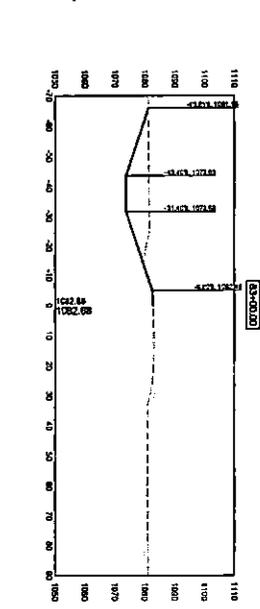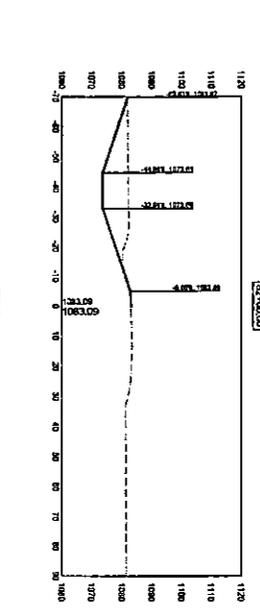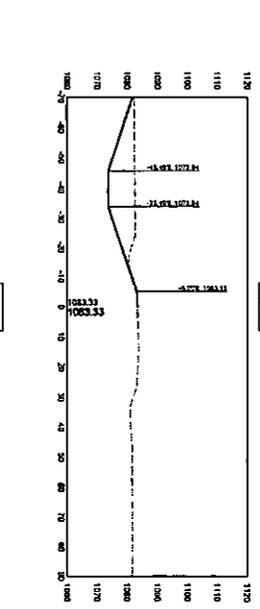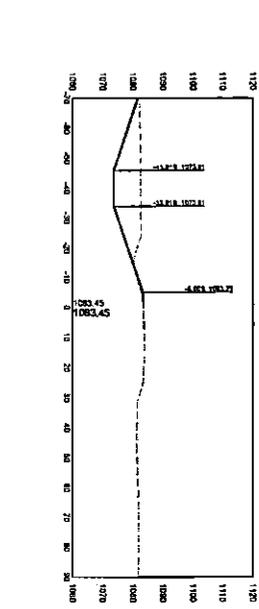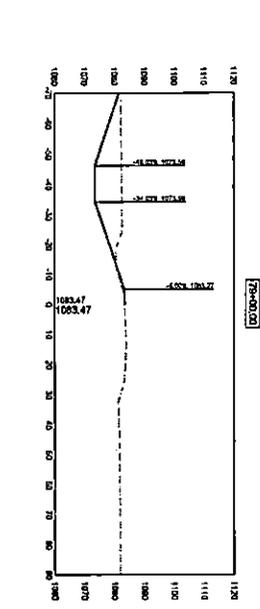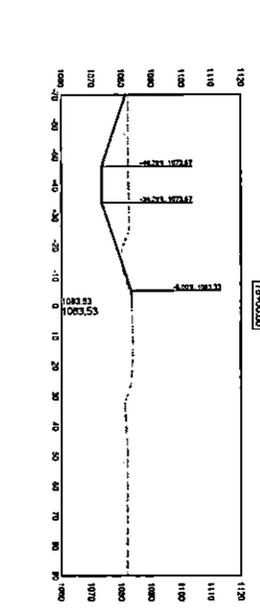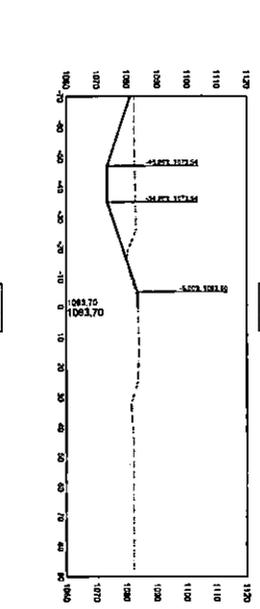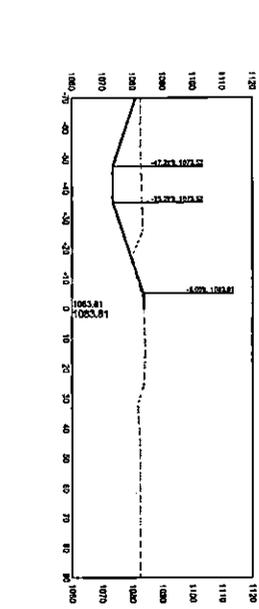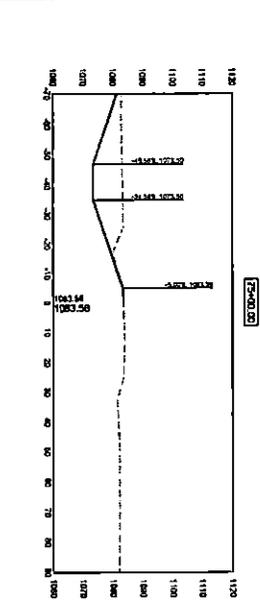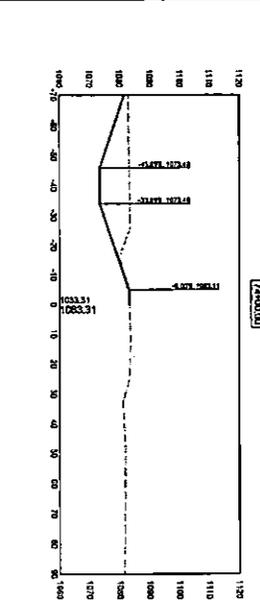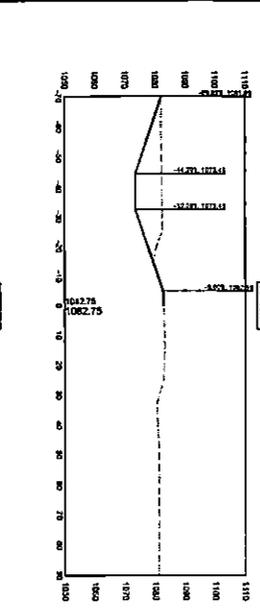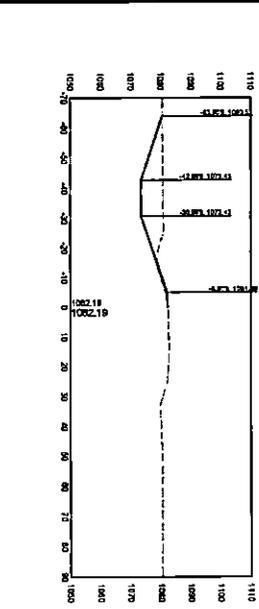


DATE	REVISIONS
	SCALE
	AMOUNT
	DATE
	BY
	CHECKED
	DATE
	PROJECT



SALIX DRAINAGE DISTRICT
WOODBURY COUNTY, IOWA
 200 Sycamore Square Dr., Suite B • Sargents Grove, Iowa 52425
 712-548-5825 • 712-544-5881 (FAX) • 815-254-4800 (INTERNET)

MAIN DITCH CROSS SECTIONS
 DWG. NO. **W.08**
 PROJECT **3113**

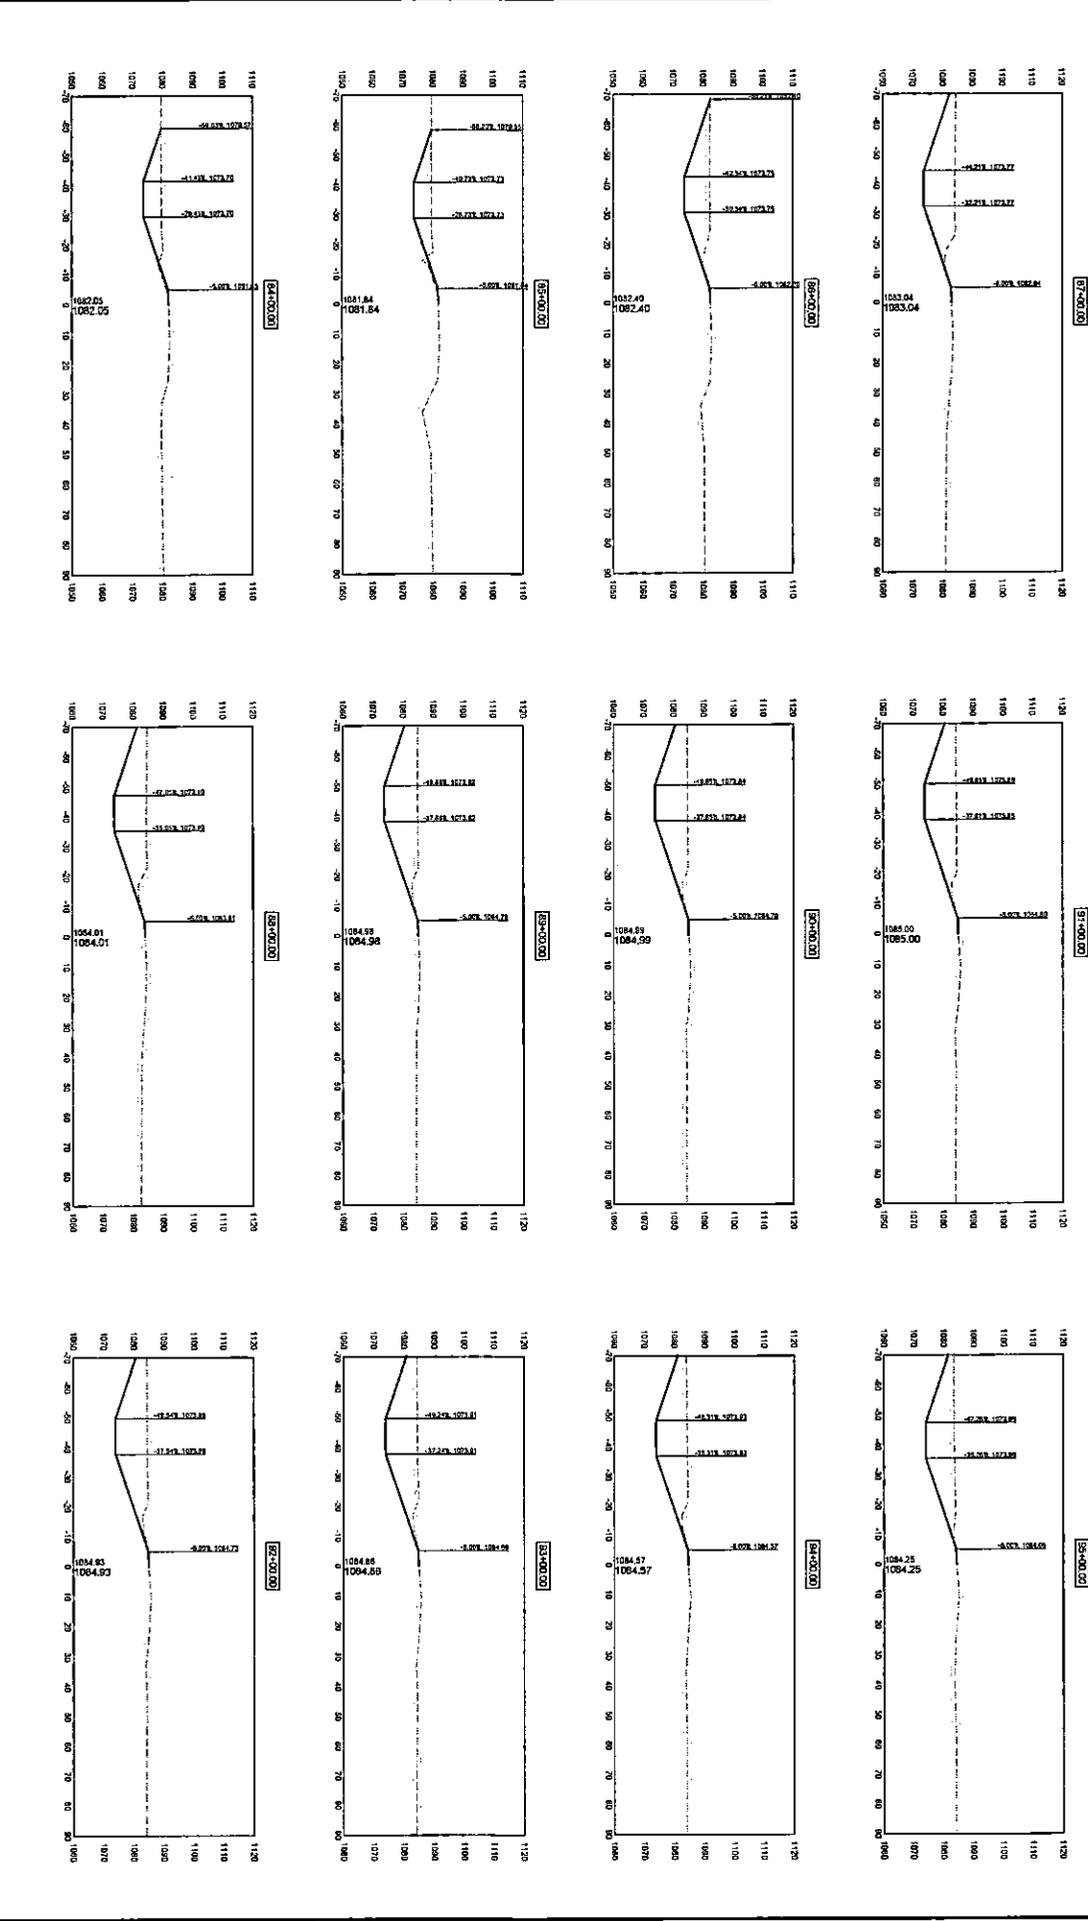

DATE	REVISIONS	SCALE	DATE















SALIX DRAINAGE DISTRICT
WOODBURY COUNTY, IOWA
 203 Sargent Square Dr., Salix B • Sargent Bluff, Iowa 51044-0720
 712-648-5055 • 712-648-5057 • 712-648-5059 • 712-648-5060 • 712-648-5061

MAIN DITCH CROSS SECTIONS

DMC NO.
W.09

PROJECT 41118

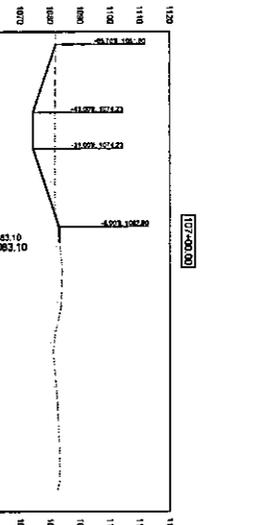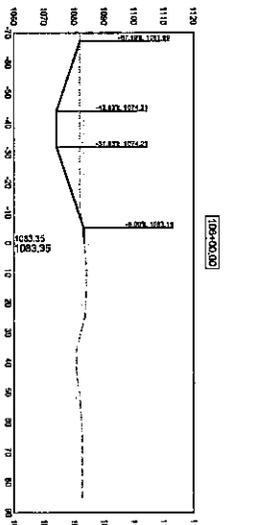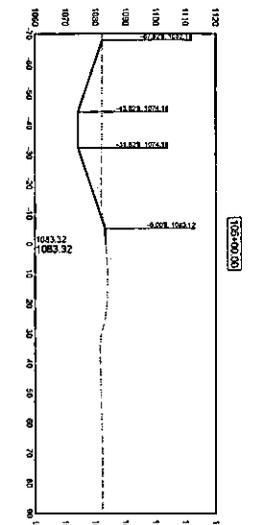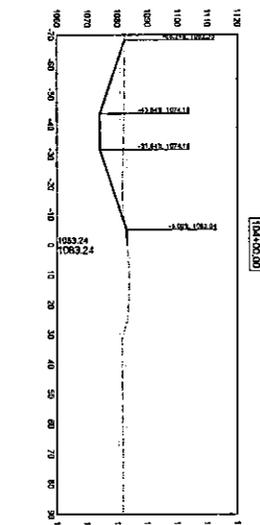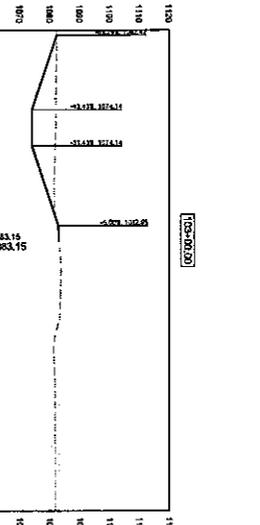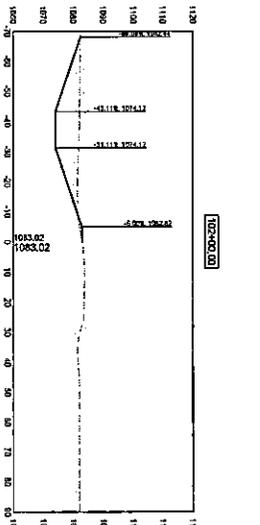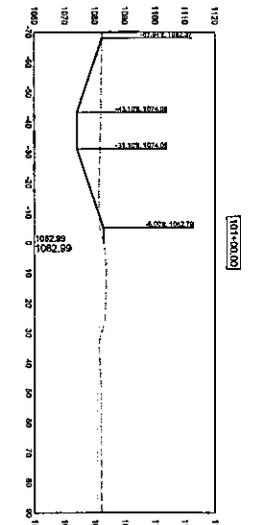
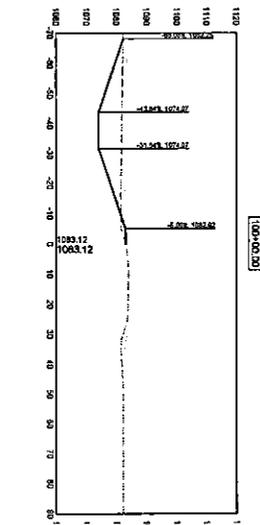
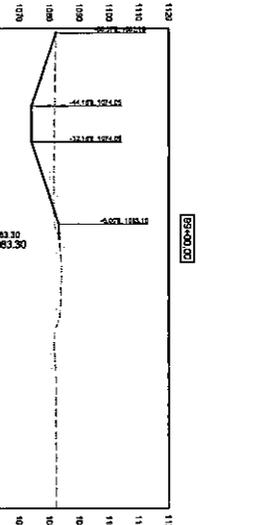
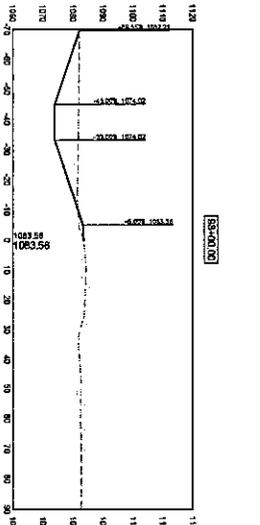
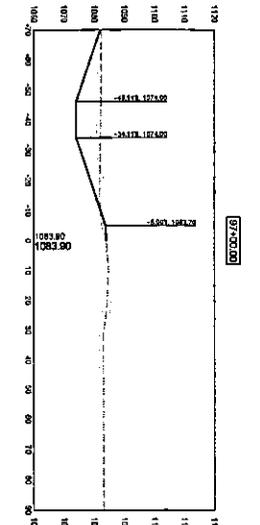
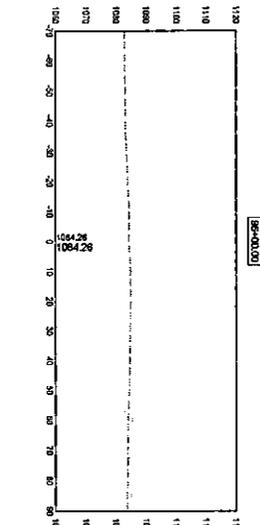


REVISIONS	
DATE	DESCRIPTION



SALIX DRAINAGE DISTRICT
WOODBURY COUNTY, IOWA
203 Sycamore Grove Dr., Suite B • Zionsville, IN 46088
712-243-5555 • 712-243-5555 FAX • 812-243-5555













DIMC NO.	
PROJECT	W-10







 
 
 
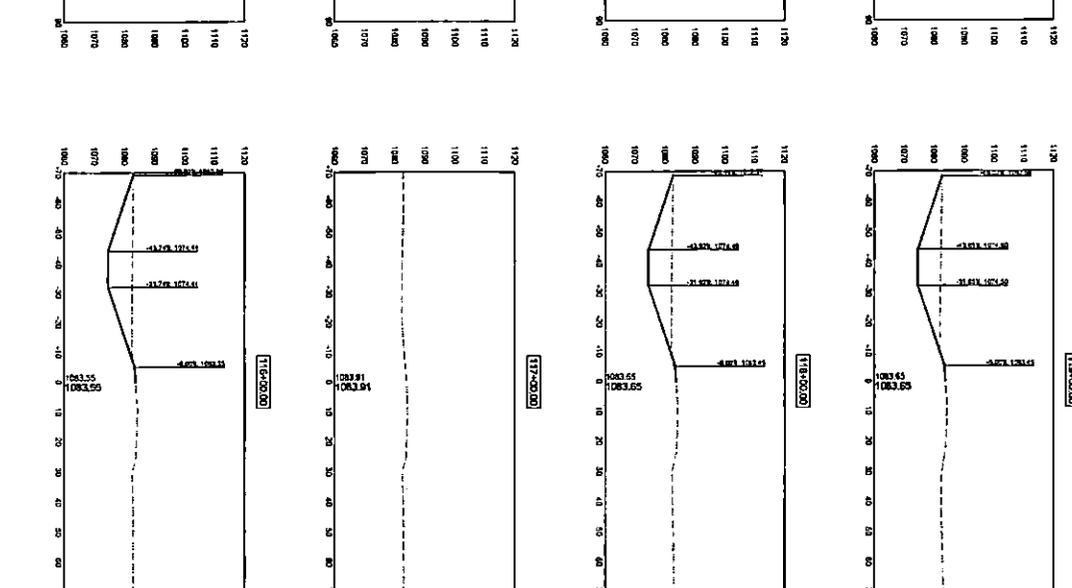
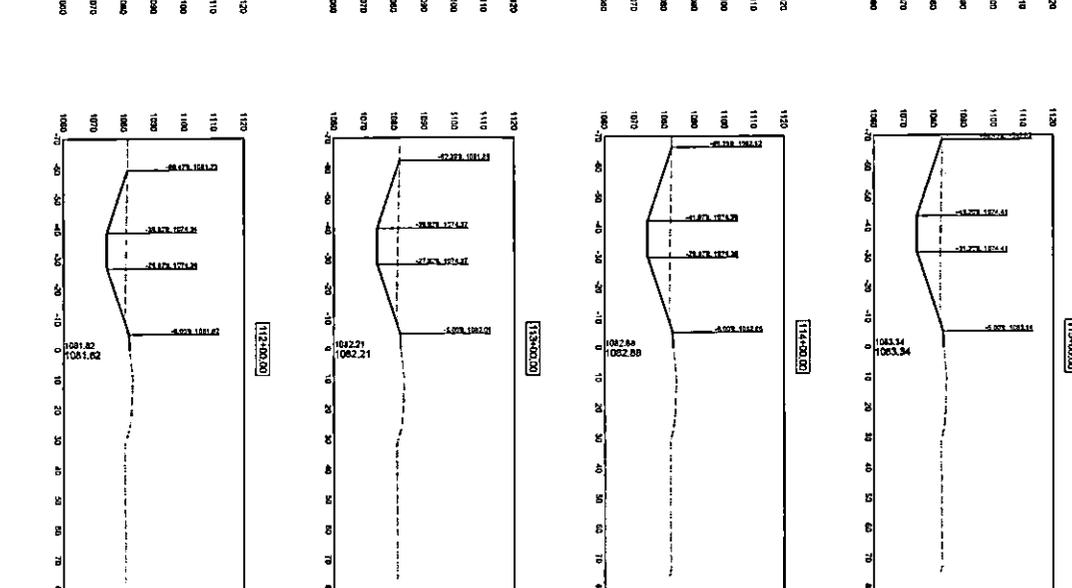
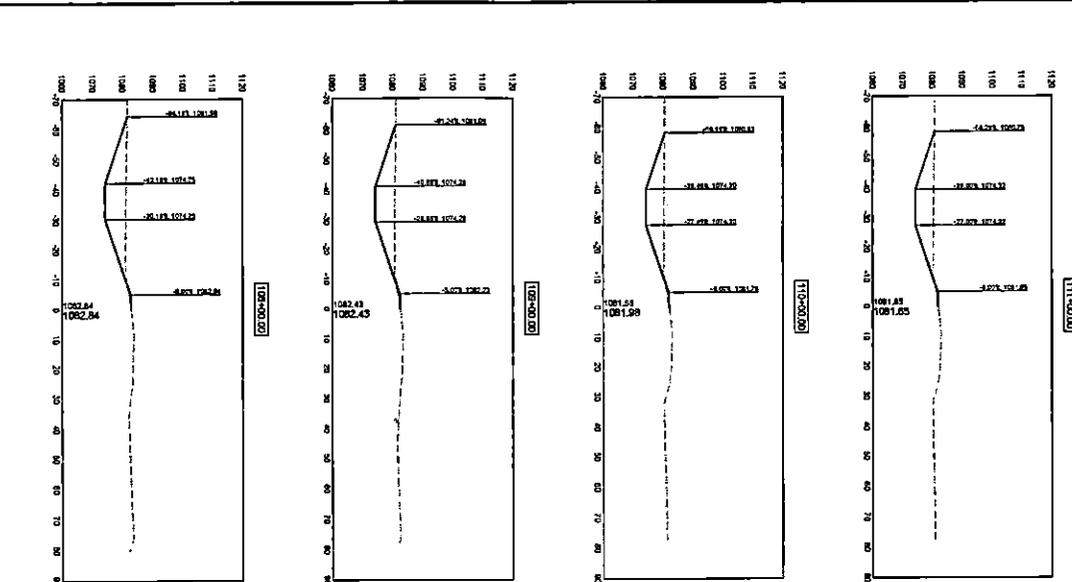


127.1
518,621.6
484.1
4.61'
5332.24'
4.41'
7.241' (21)



127.1
332,427

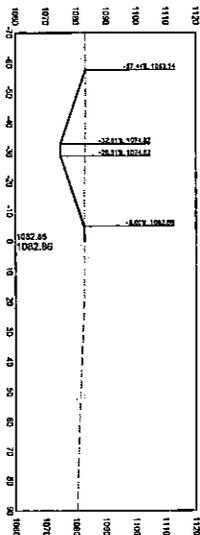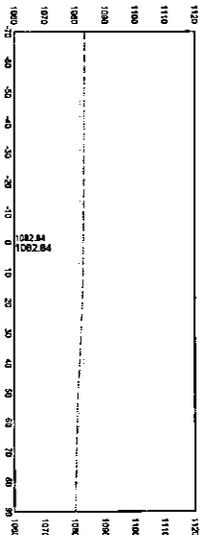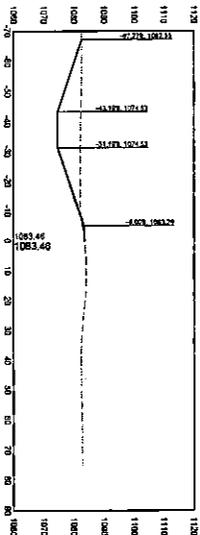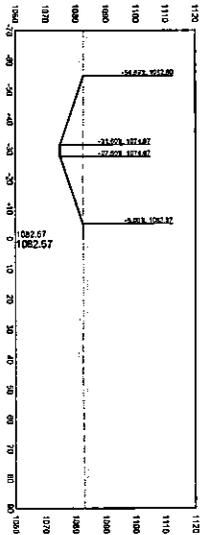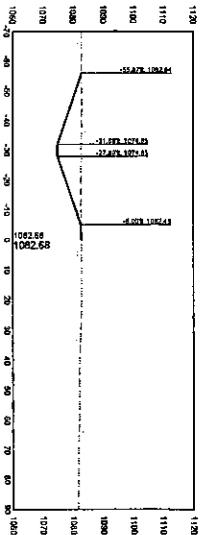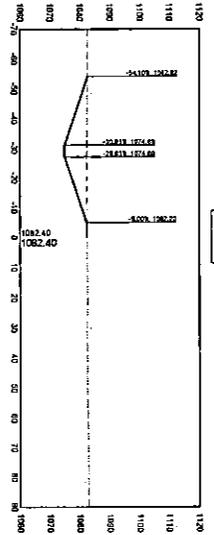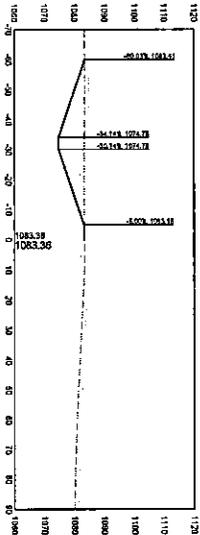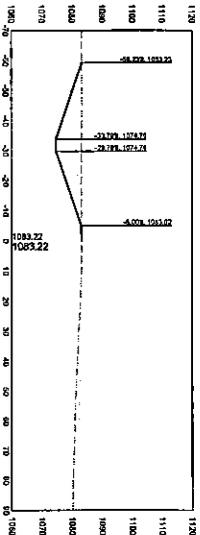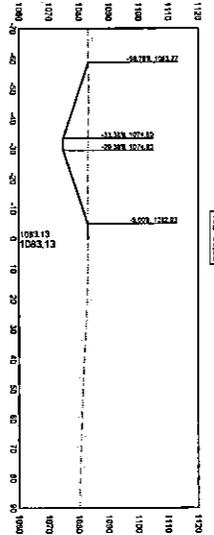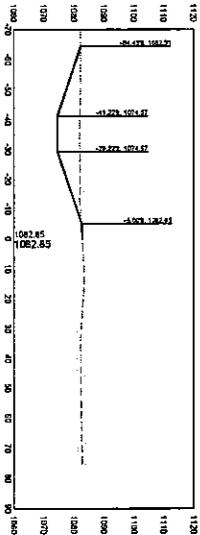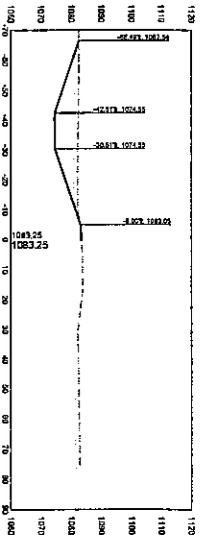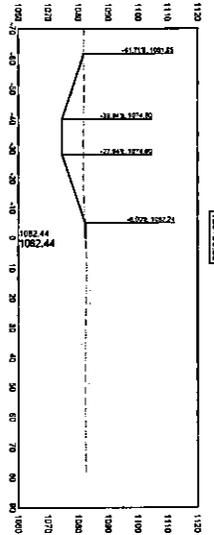

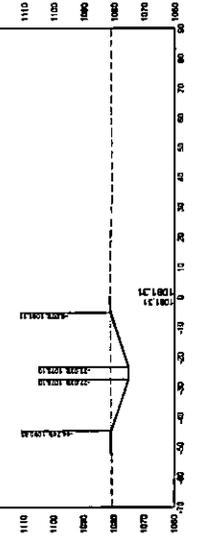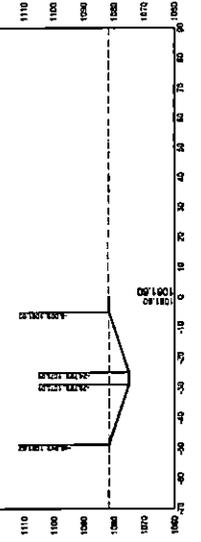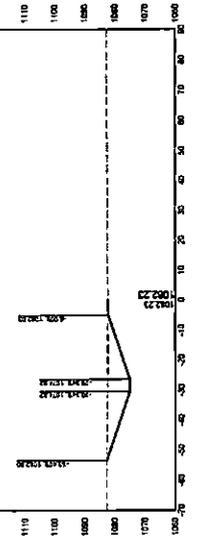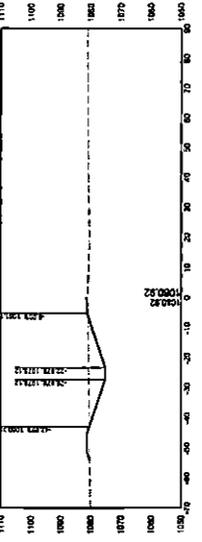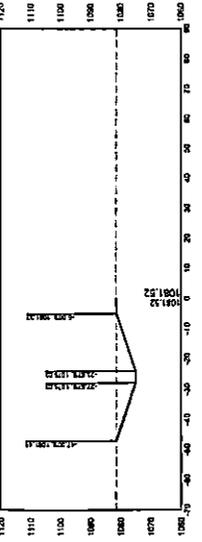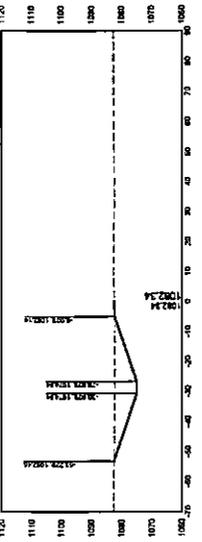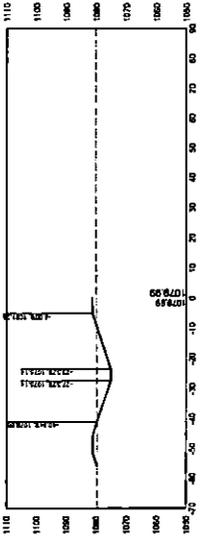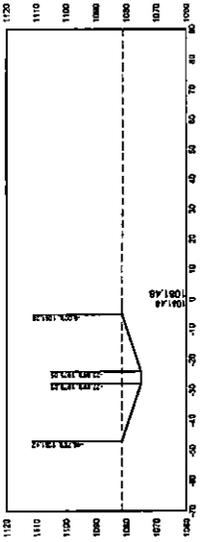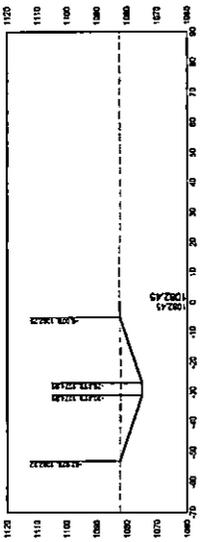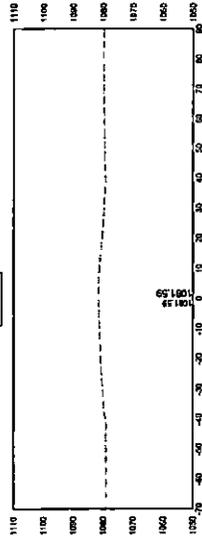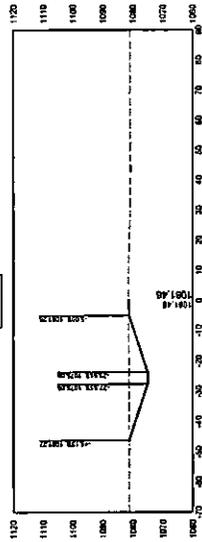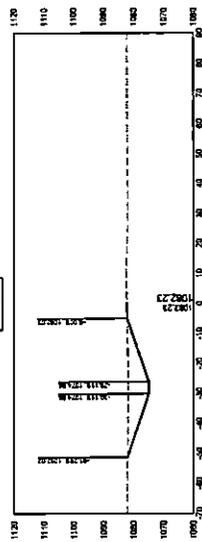

DATE	REVISIONS	SCALE	REVISED	DATE	BY	CHKD	APP'D

VEENSTRA & KIMM INC.
 203 Raymond Square Dr., Suite B • Sergeant Bluff, Iowa 51054-0220
 712-843-5225 • 712-843-5226 • 872-51-5000 (IOWA)

MAIN DITCH CROSS SECTIONS
 SALIX DRAINAGE DISTRICT
 WOODBURY COUNTY, IOWA
 DWG. NO. **W.12**
 PROJECT: 1429













DATE	REVISIONS	SCALE	AS NOTED
		1"=40'	1"=40'
		1"=40'	1"=40'
203 S. Parkview Square Dr., Salix, IA • Salix, IA 52439
WOODSBURY COUNTY, IOWA
712-248-8888 • 712-248-8889 • 815-241-8889

MAIN DITCH CROSS SECTIONS

PROJECT: W/13
SHEET: 3/11

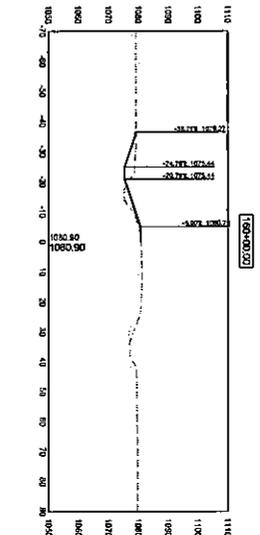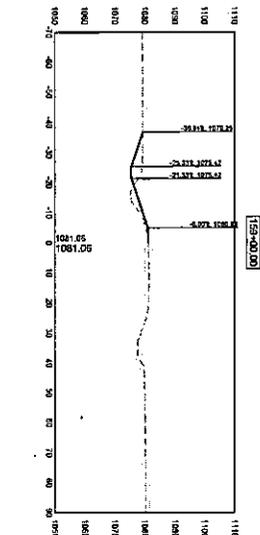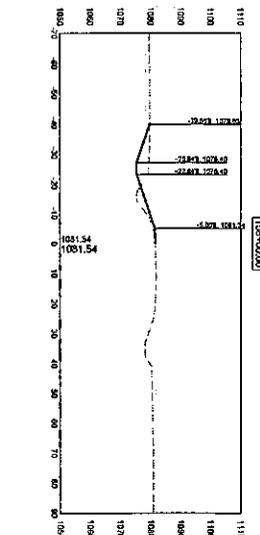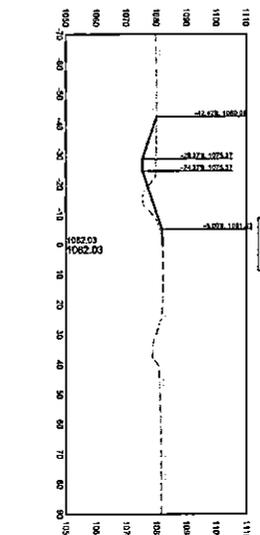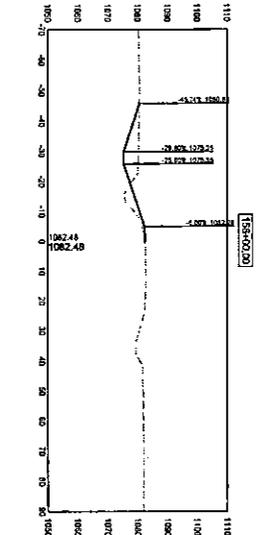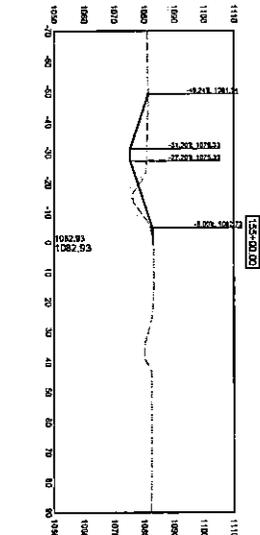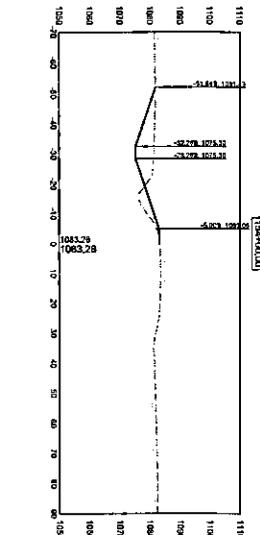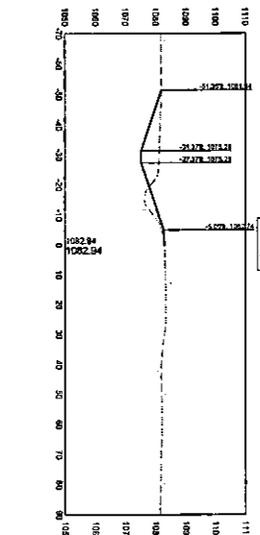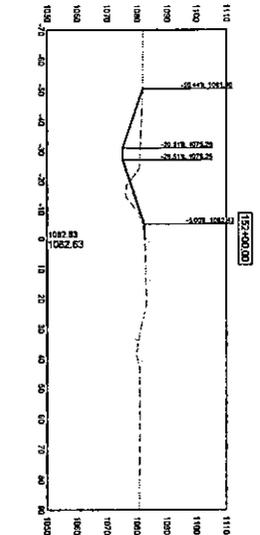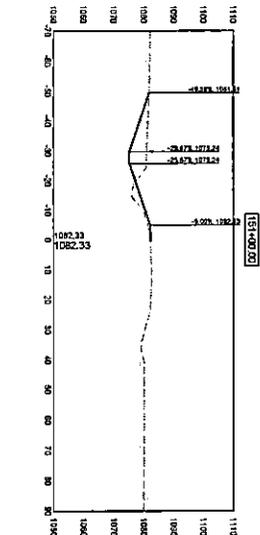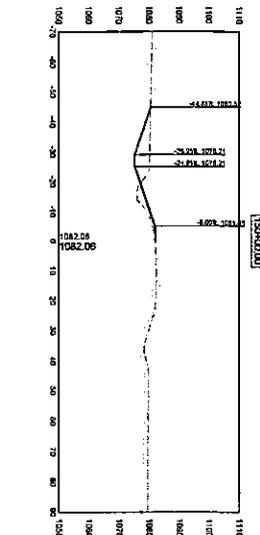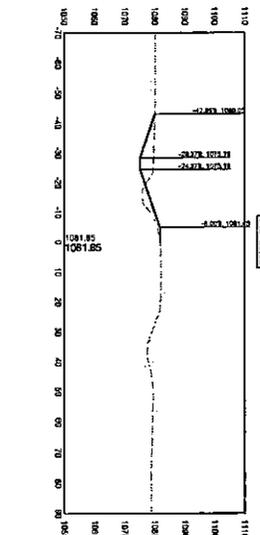




MAIN DITCH CROSS SECTIONS













SALIX DRAINAGE DISTRICT
 WOODBURY COUNTY, IOWA

303 Sargent Street Dr., Suite B • Sargent Bluff, Iowa 51054-0220
 715-348-5455 • 715-348-5883 • #7201-5008WTS



DATE	REVISIONS	SCALE	REVISED
	DATE APPROVED	DRAWN	NO.
	DATE PREPARED	CHECKED	PIR
	REVISIONS FOR	APPROVED	PIR
		DATE	NO.
		REVISIONS FOR	REVISIONS FOR

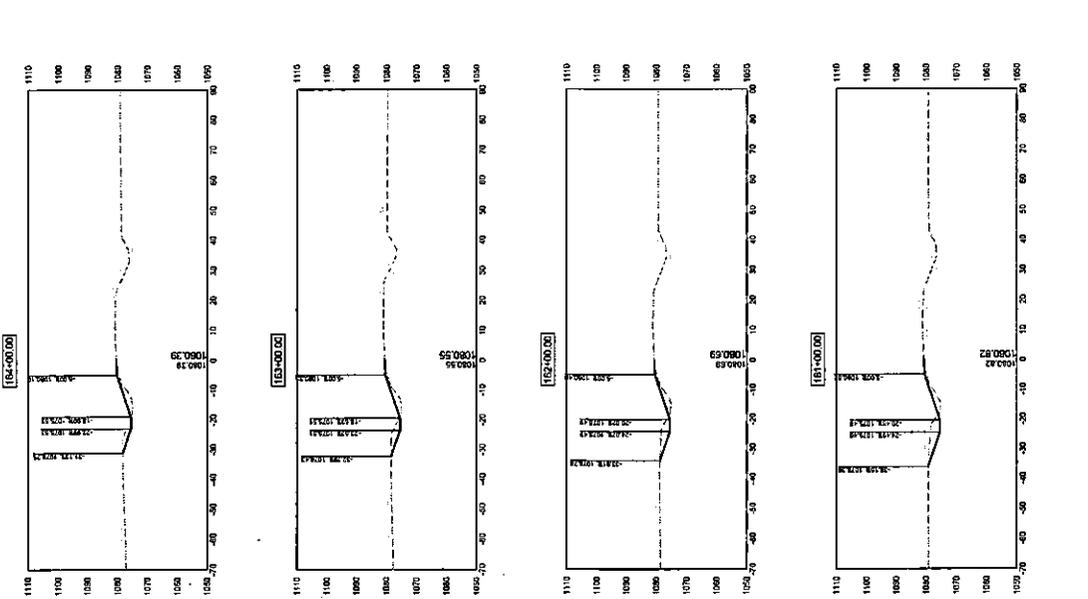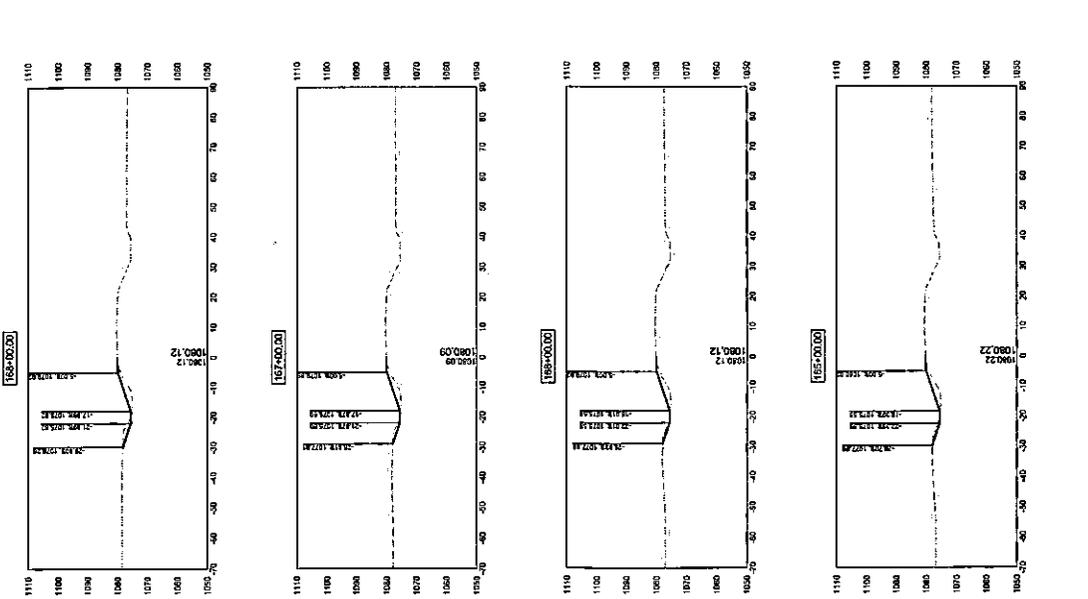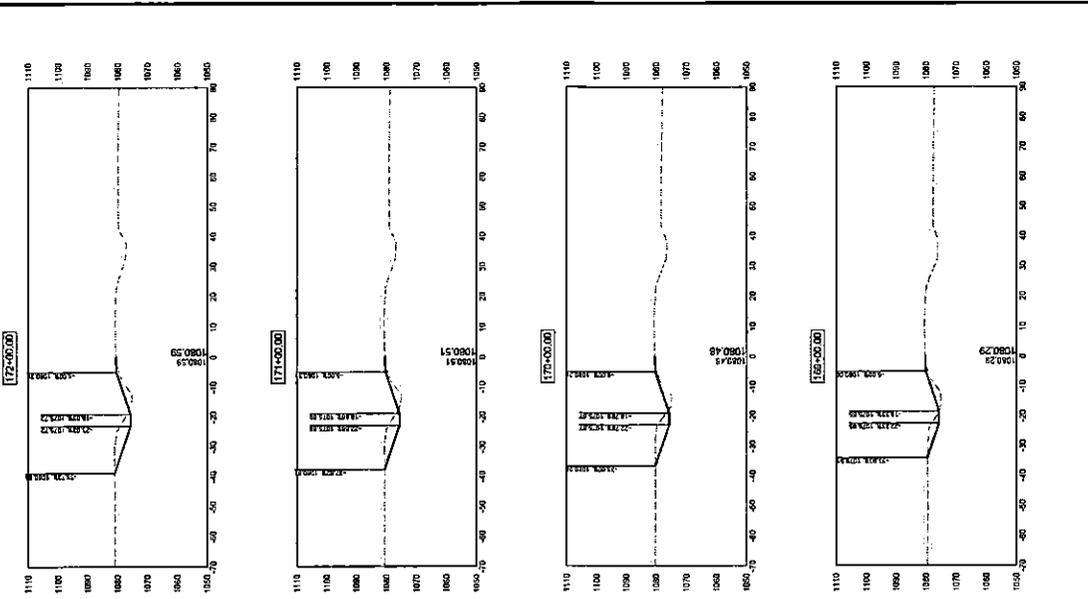

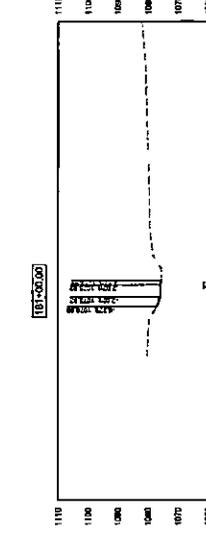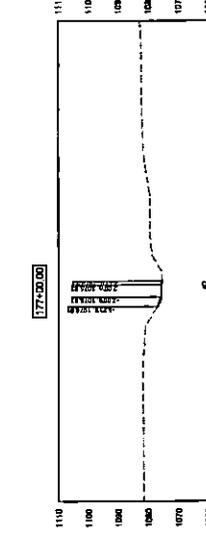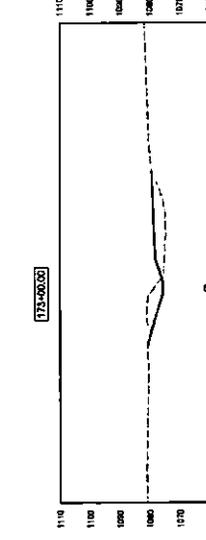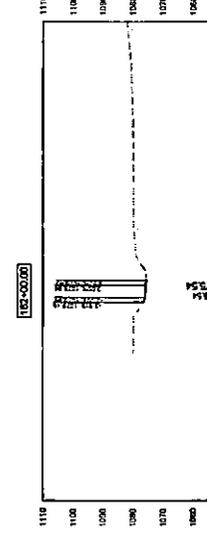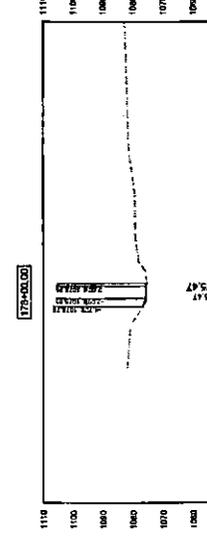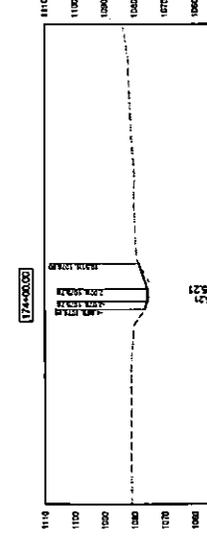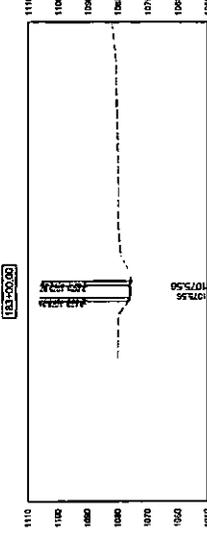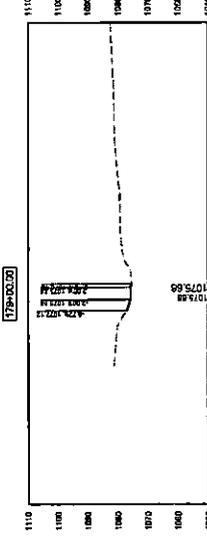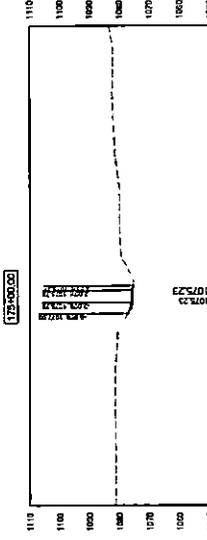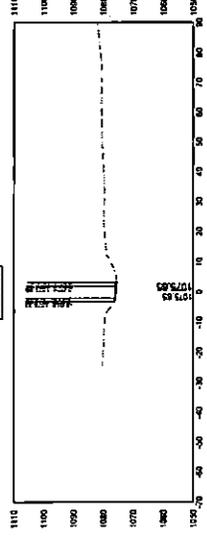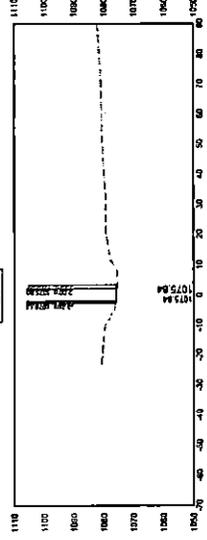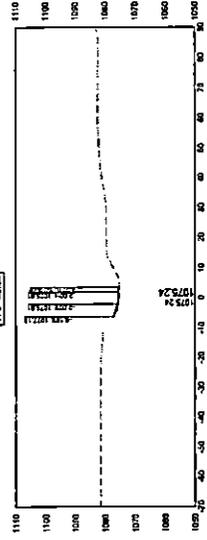


DATE	REVISIONS	SCALE	APPROVED



SALIX DRAINAGE DISTRICT
 WOODBURY COUNTY, IOWA
 303 Sargent Square Dr., Suite B • Sargent, IA 5104-2828
 712-343-5555 • 712-343-5555 (FAX) • 872-21-5000 (TOLL FREE)

X-REFS: 11/18 VARIOUS GRADE PROFILES
 FILEPATH: \\K0127-PR0303\SHARES\MS12\WOODBURY_COUNTY\114242_SALIX_DRAINAGE_DISTRICT_CREATION\KIMM_INC_PROJECTS\WOODBURY\114242\114242.DWG

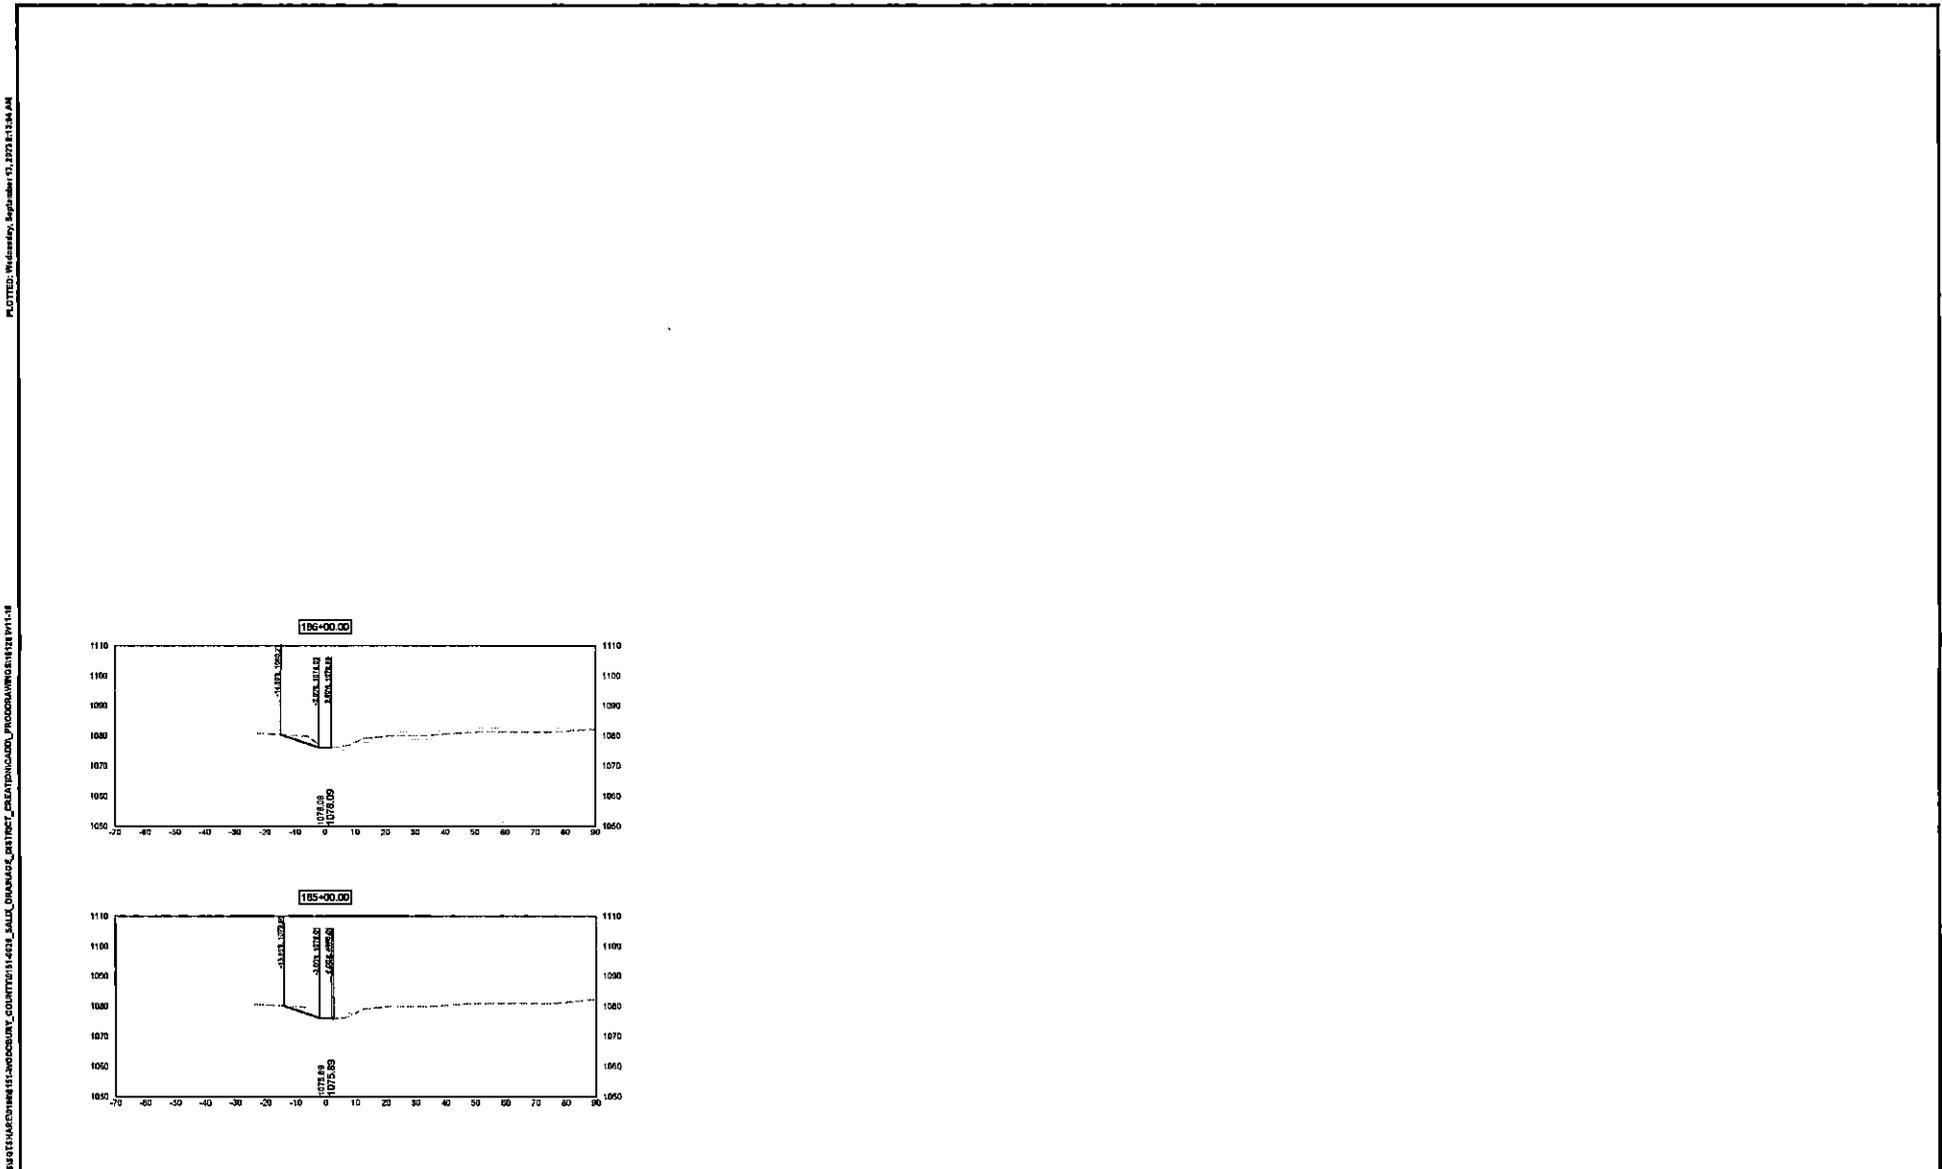

DATE	REVISIONS	SCALE	REVISION
		DRAWN	JMO
		CHECKED	PER
		APPROVED	PER
		DATE	08-12-2025
		DRAWN P.O.#	889487



SALIX DRAINAGE DISTRICT
WOODBURY COUNTY, IOWA
 203 Sergeant Square Dr. • State B • Sergeant Bluff, Iowa 51054-0220
 712-943-5855 • 712-943-5869 (FAX) • 877-241-8009 (NAT'L)


MAIN DITCH CROSS SECTIONS	DWG. NO. W.16
PROJECT	15125

303 S. Grand Blvd., Suite B • Burlington, IA 51004-8220
 712-343-5855 • 712-343-5856 (FAX) • 877-241-8000 (TOLL FREE)























SALIX DRAINAGE DISTRICT
 WOODBURY COUNTY, IOWA

LATERAL 1 CROSS SECTIONS

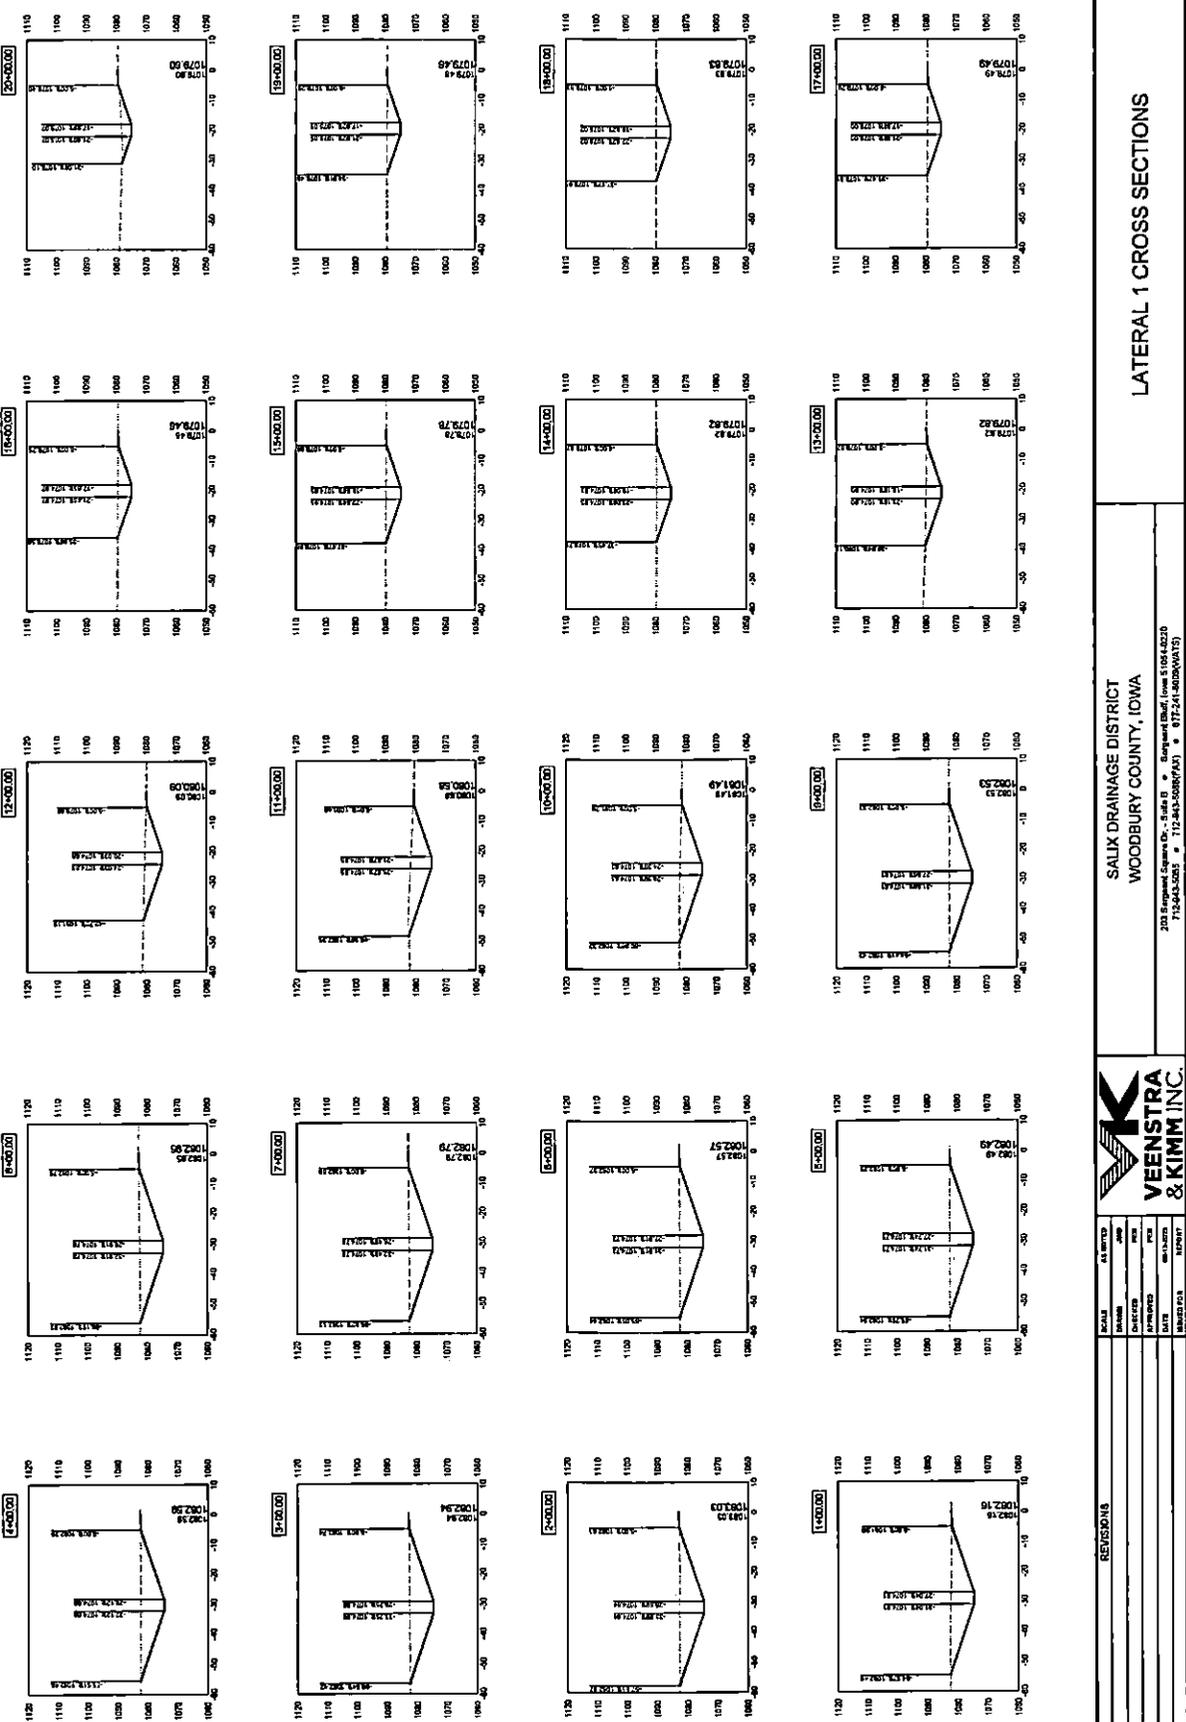

DATE	REVISIONS	SCALE	AS BUILT	DATE

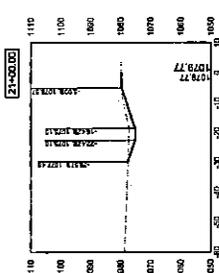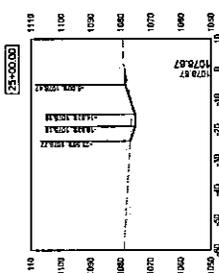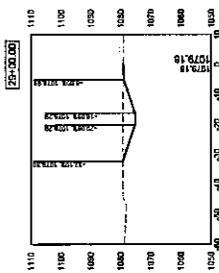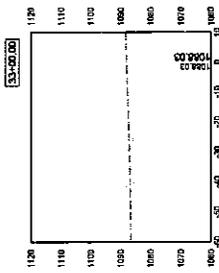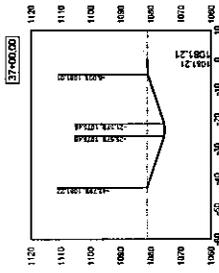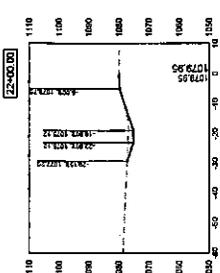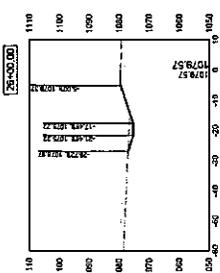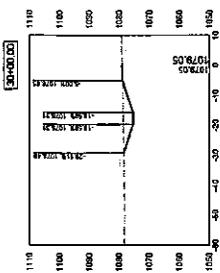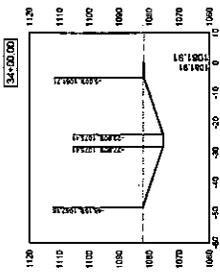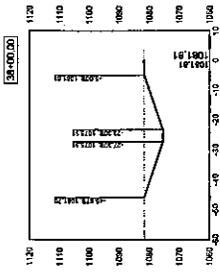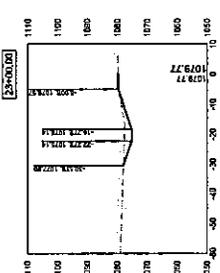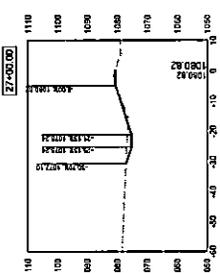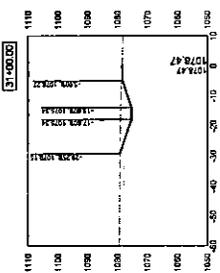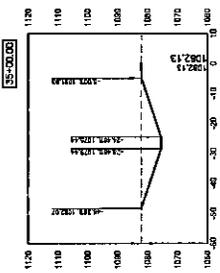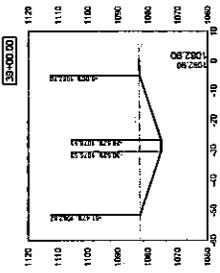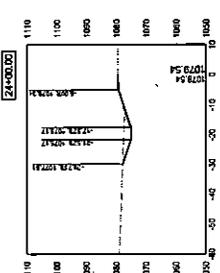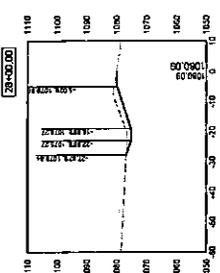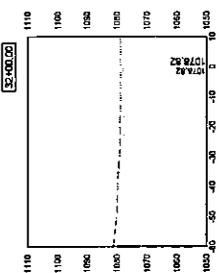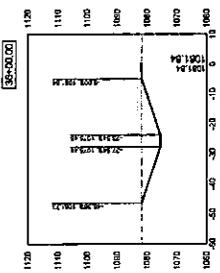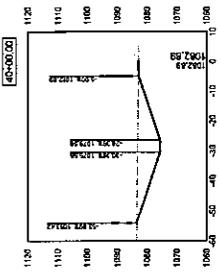

DWG. NO. W.21

LATERAL 1 CROSS SECTIONS

SALIX DRAINAGE DISTRICT
WOODBURY COUNTY, IOWA



DATE	REVISIONS	SCALE	AWORDED

DATE	BY	CHKD	APP	REV

203 Sergeant Square Dr., Suite B • Sergeant Bluffs, Iowa 51054-0228
712-545-3422 • 712-545-0097 • 872-5110 (toll-free)


REVISIONS	
DATE	
DESCRIPTION	
BY	
CHECKED	
DATE	
DESIGNED	
DRAWN	
APPROVED	



SALIX DRAINAGE DISTRICT
 WOODBURY COUNTY, IOWA
 203 Sycamore Avenue Dr., Suite B • Simpson, IA 51044-2230
 712.848.5055 • 712.842.8886 (fax) • 817.241.0820 (text)

LATERAL 1 CROSS SECTIONS

DWG. NO. W.22
 PROJECT 3131

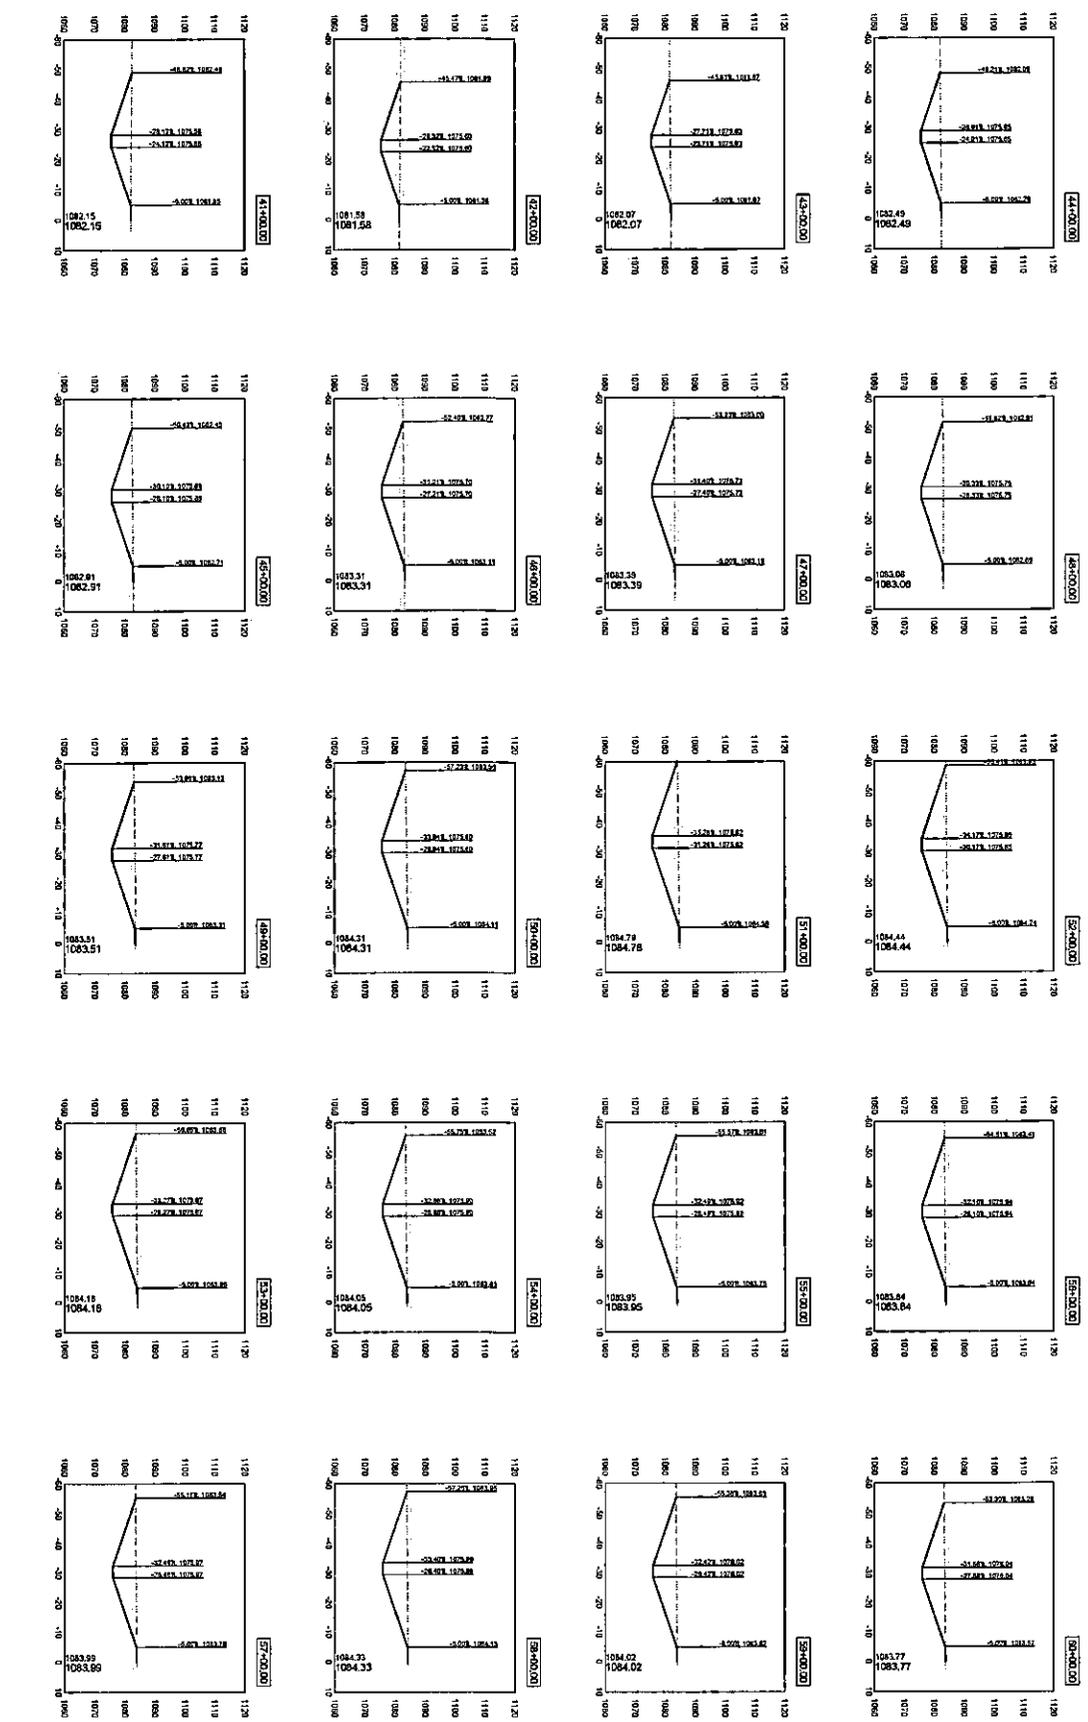

DATE	REVISIONS	SCALE	DATE	BY	CHKD
		AS SHOWN			









SALIX DRAINAGE DISTRICT
WOODBURY COUNTY, IOWA

203 S. Square Square Dr., Suite B • Sergeant Bluff, Iowa 51082-0220
715-464-6677 • 715-464-6678 (FAX) • 678-241-4800 (MOBILE)

LATERAL 1 CROSS SECTIONS

W.24

PROJECT: 115128

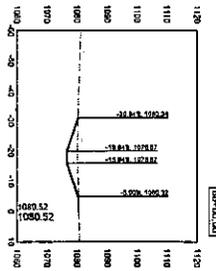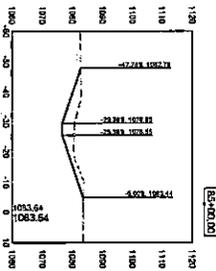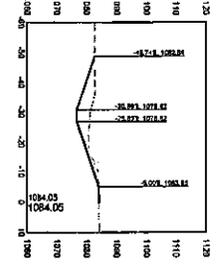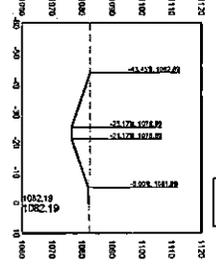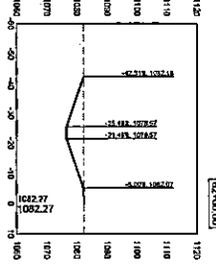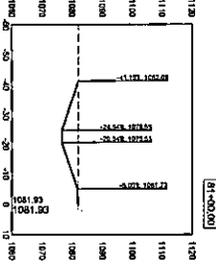

DATE	REVISIONS

SCALE	AS SHOWN


VEENSTRA & KIMM, INC.




SALIX DRAINAGE DISTRICT
 WOODSBURY COUNTY, IOWA

2055 47th Avenue NW, Suite 200 - Shoreview, MN 55125
 (763) 489-0000 • Fax: (763) 489-0001 • www.veenstra.com

LATERAL 2 CROSS SECTIONS

DWG. NO.: W.30
 PROJECT: 15129

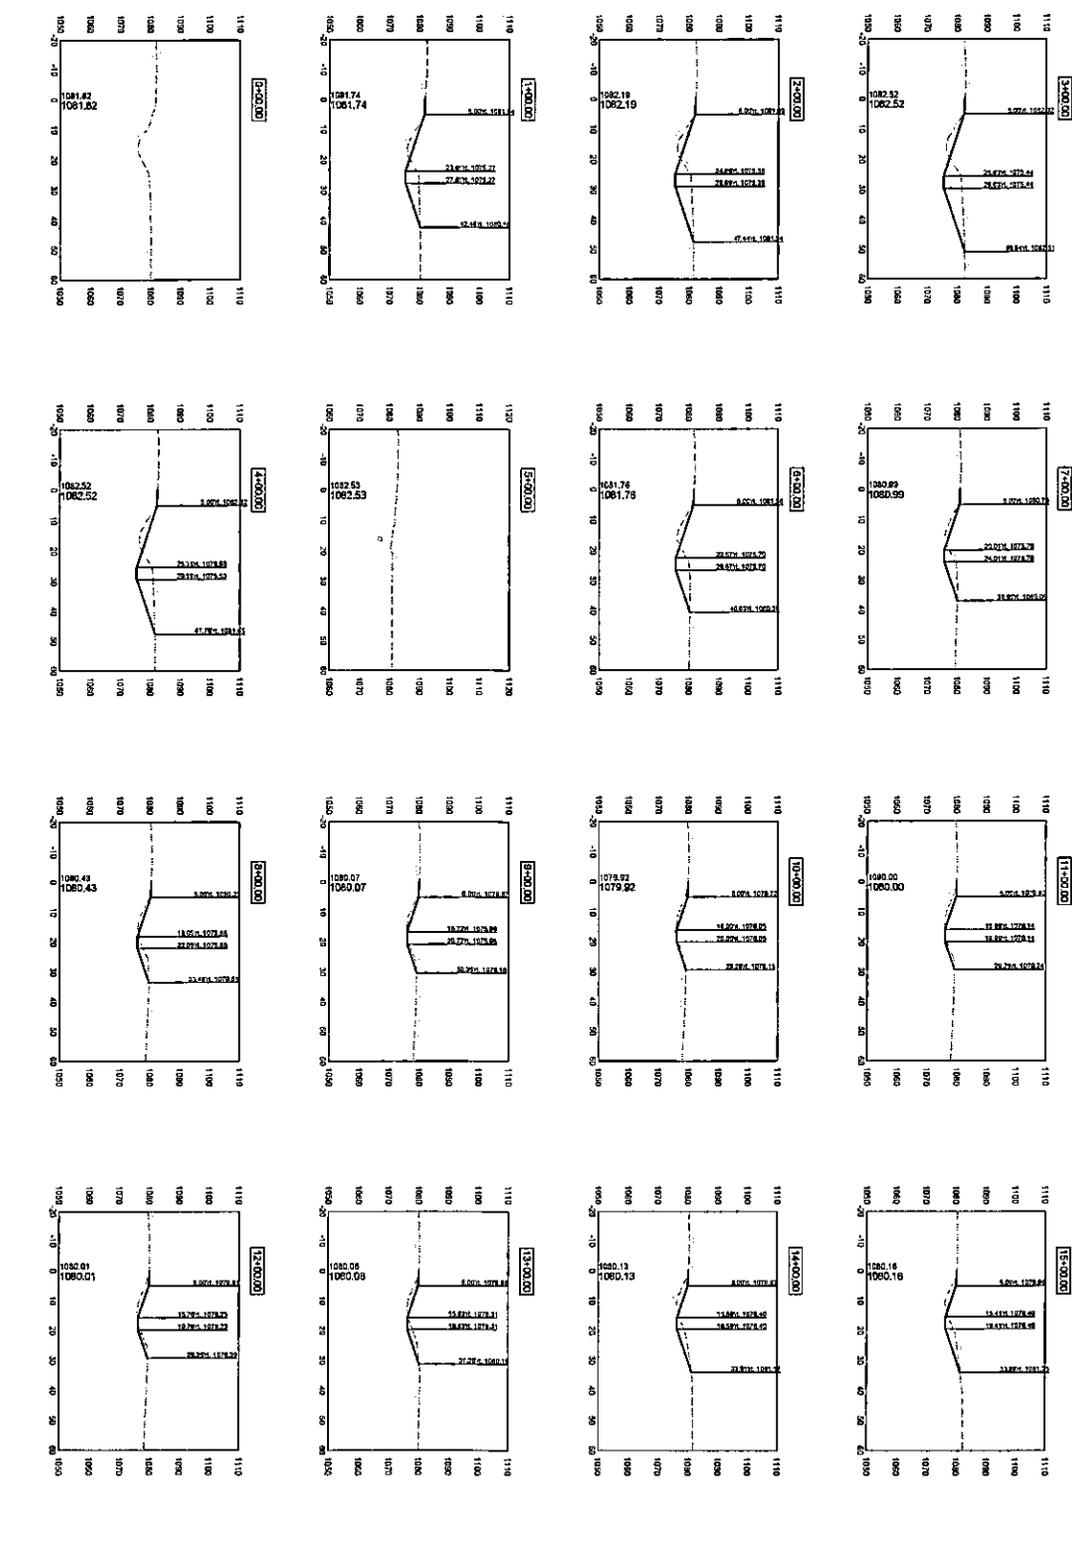

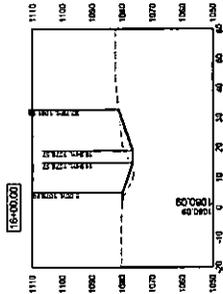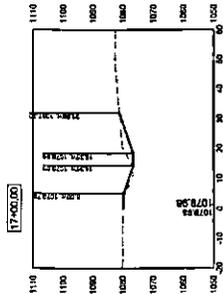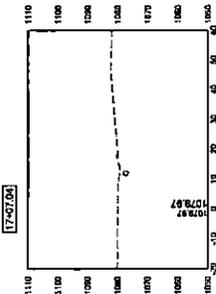

DATE	REVISIONS	SCALE	#	BY	CHKD	APP'D	DATE



SALIX DRAINAGE DISTRICT
WOODBURY COUNTY, IOWA
 203 Sargeant Square Dr. - Suite B • Sargeant Bufl., Iowa 51044-0203
 712-343-5025 • 712-343-5026(FAX) • 872-61-6000(CELL)

LATERAL 2 CROSS SECTIONS

DWG. NO. **W.31**
 PROJECT **13113**