

#14C

WOODBURY COUNTY BOARD OF SUPERVISORS AGENDA ITEM(S) REQUEST FORM

Date: 08-13-2015

Weekly Agenda Date: 08-18-2015

ELECTED OFFICIAL / DEPARTMENT HEAD / CITIZEN: Kenny Schmitz

SUBJECT: Would like to move forward with option of #1 design

ACTION REQUIRED:

Approve Ordinance <input type="checkbox"/>	Approve Resolution <input type="checkbox"/>	Approve Motion <input checked="" type="checkbox"/>
Give Direction <input type="checkbox"/>	Other: Informational <input type="checkbox"/>	Attachments <input type="checkbox"/>

WORDING FOR AGENDA ITEM: Move forward with option # 1 design

EXECUTIVE SUMMARY: Building services is recommending going with option #1 of Drawings

BACKGROUND:


FINANCIAL IMPACT: Unknown until bids are recieved

RECOMMENDATION: Go with Design #1

ACTION REQUIRED / PROPOSED MOTION:

Approved by Board of Supervisors March 3, 2015.

28' 10 1/2"

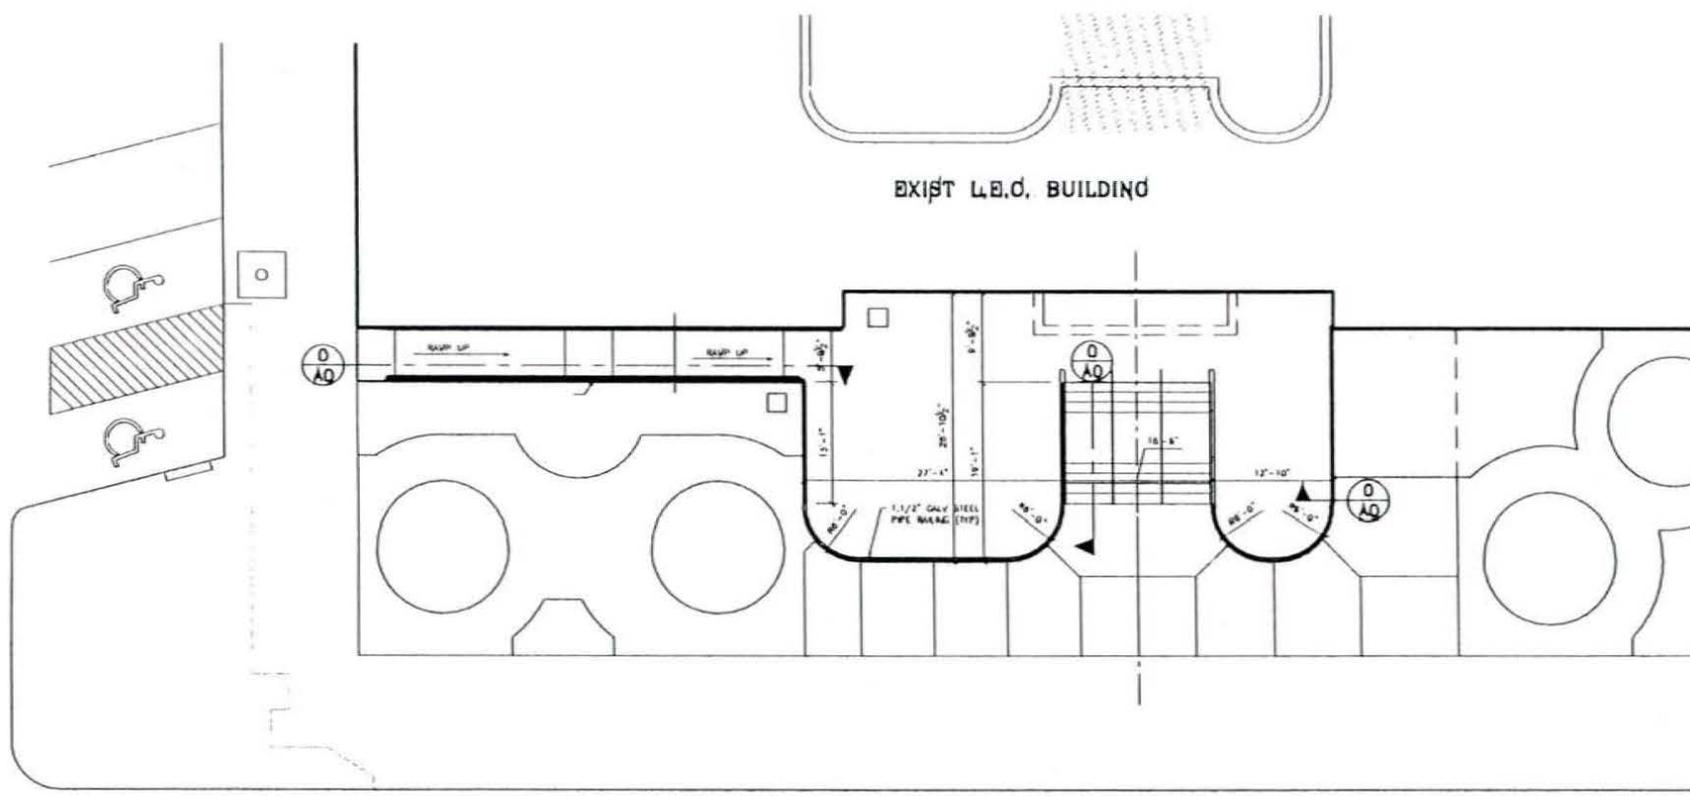


7th STREET



LAW ENFORCEMENT CENTER ENTRANCE PLAZA

SCALE: 1" = 10'

OPTION 1

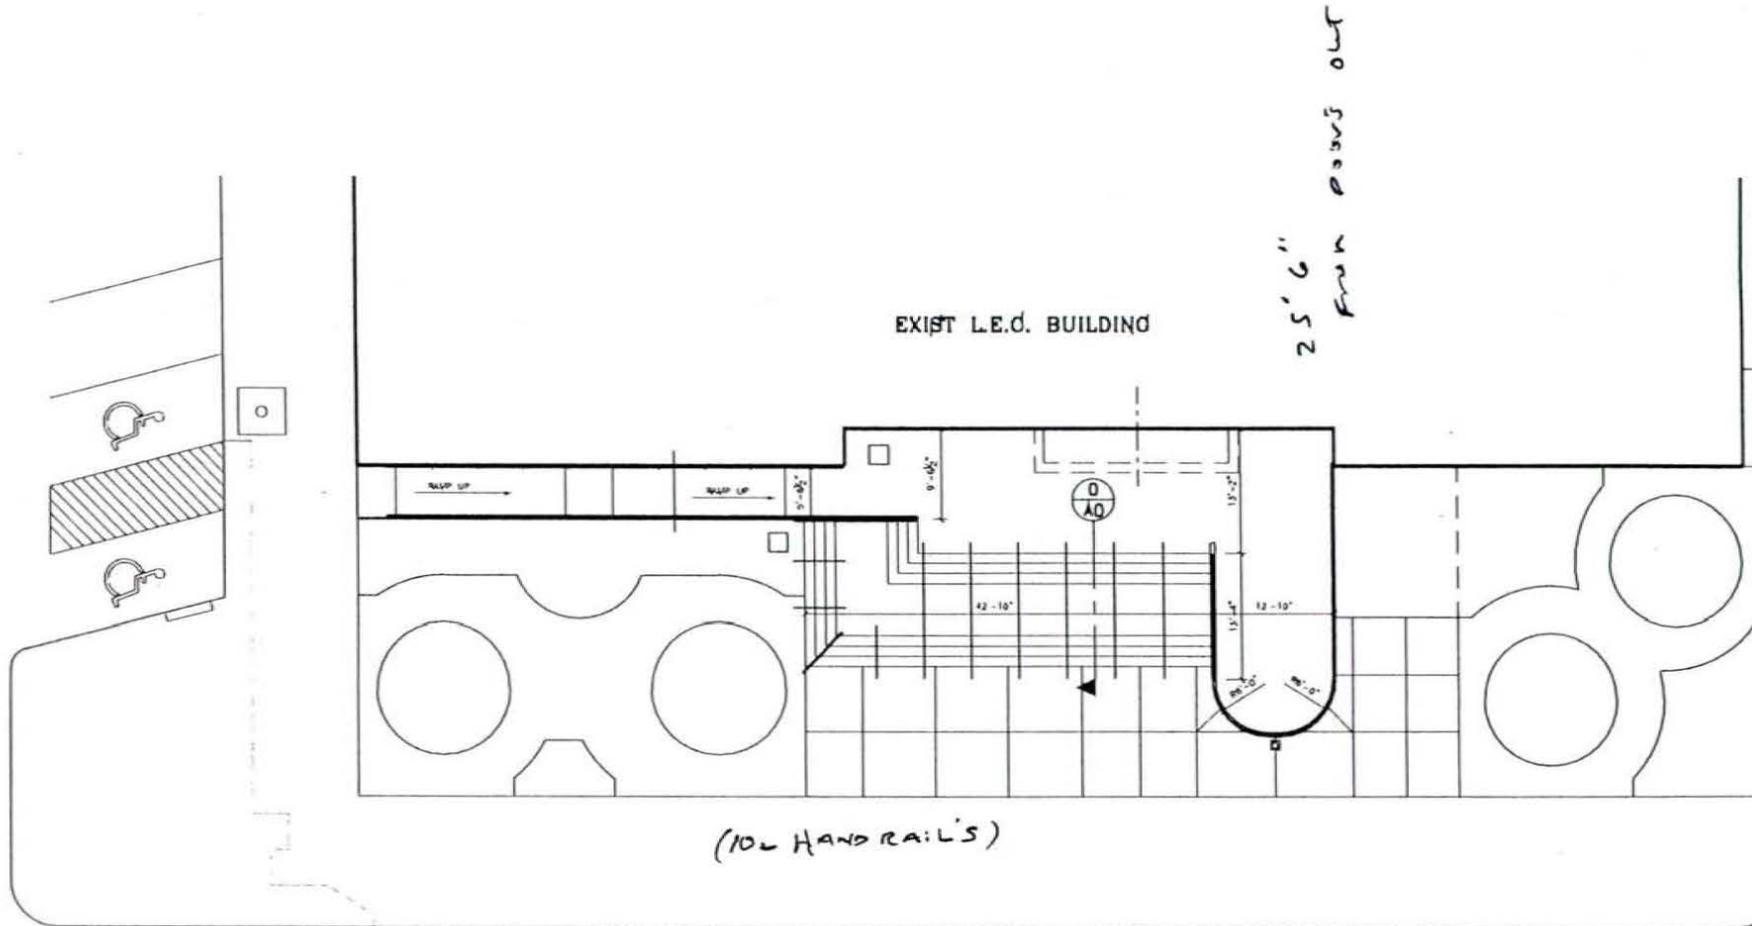

25' 6"
From pass out

EXIST L.E.C. BUILDING

(10L HAND RAILS)

7th STREET



LAW ENFORCEMENT CENTER ENTRANCE PLAZA

SCALE: 1" = 10'

OPTION 2
(STAIRS ADDTL.)