


115 2/27/24



Sheet  
PM.02

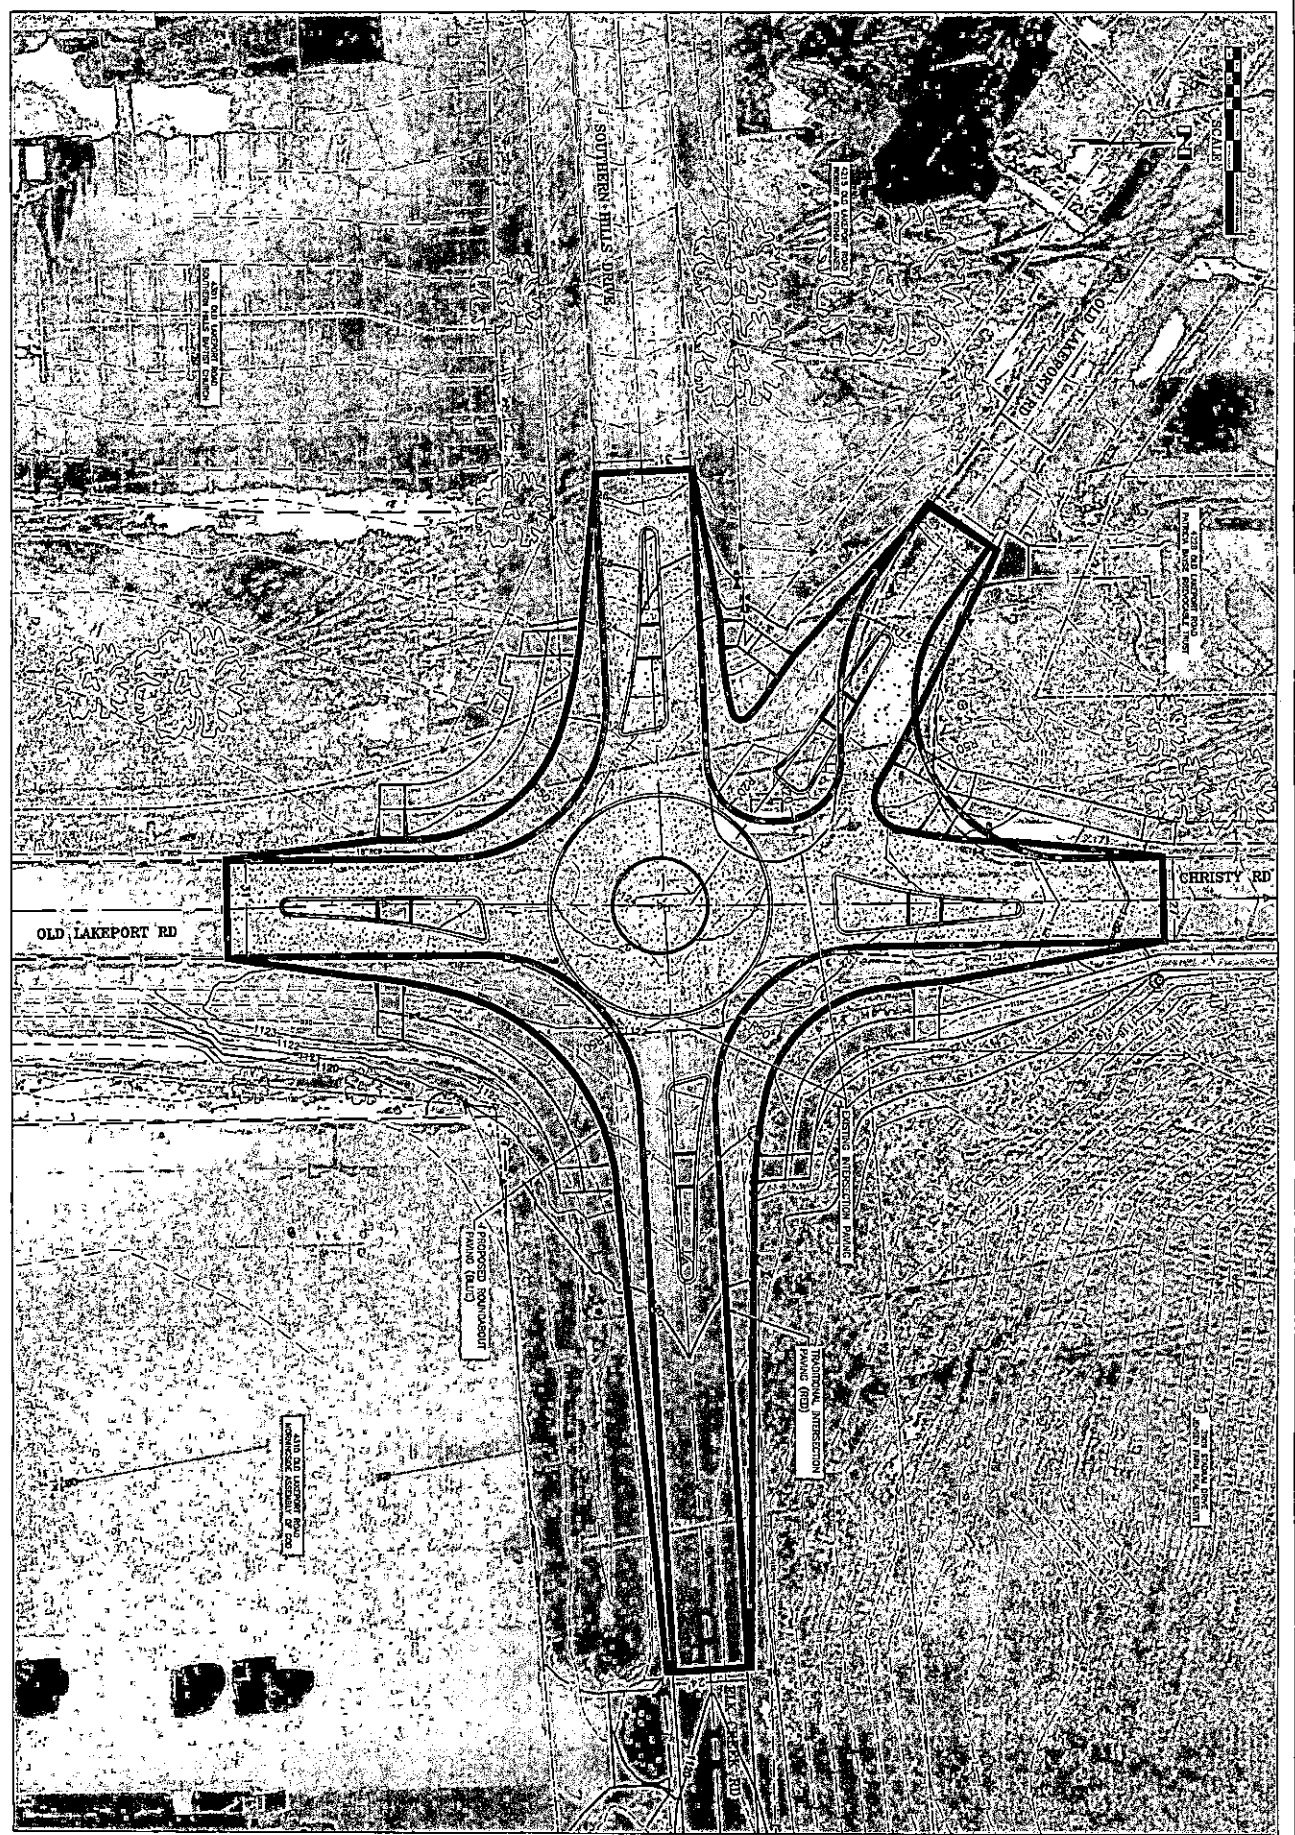

Project Manager: B. WELLS  
 Designer: K. MULLENIX  
 Project Number: 272126  
 Phone: (712) 266-1554

INTERSECTION PLAN  
 OLD LAKEPORT RD/CHRISTY RD/ELK CREEK RD  
**PRELIMINARY**  
 FOR REVIEW ONLY DATE

ELK CREEK ROAD CONSTRUCTION  
 OLD LAKEPORT RD. TO N. OF SINGING HILLS BLVD.  
 SIOUX CITY, IOWA